


1:5

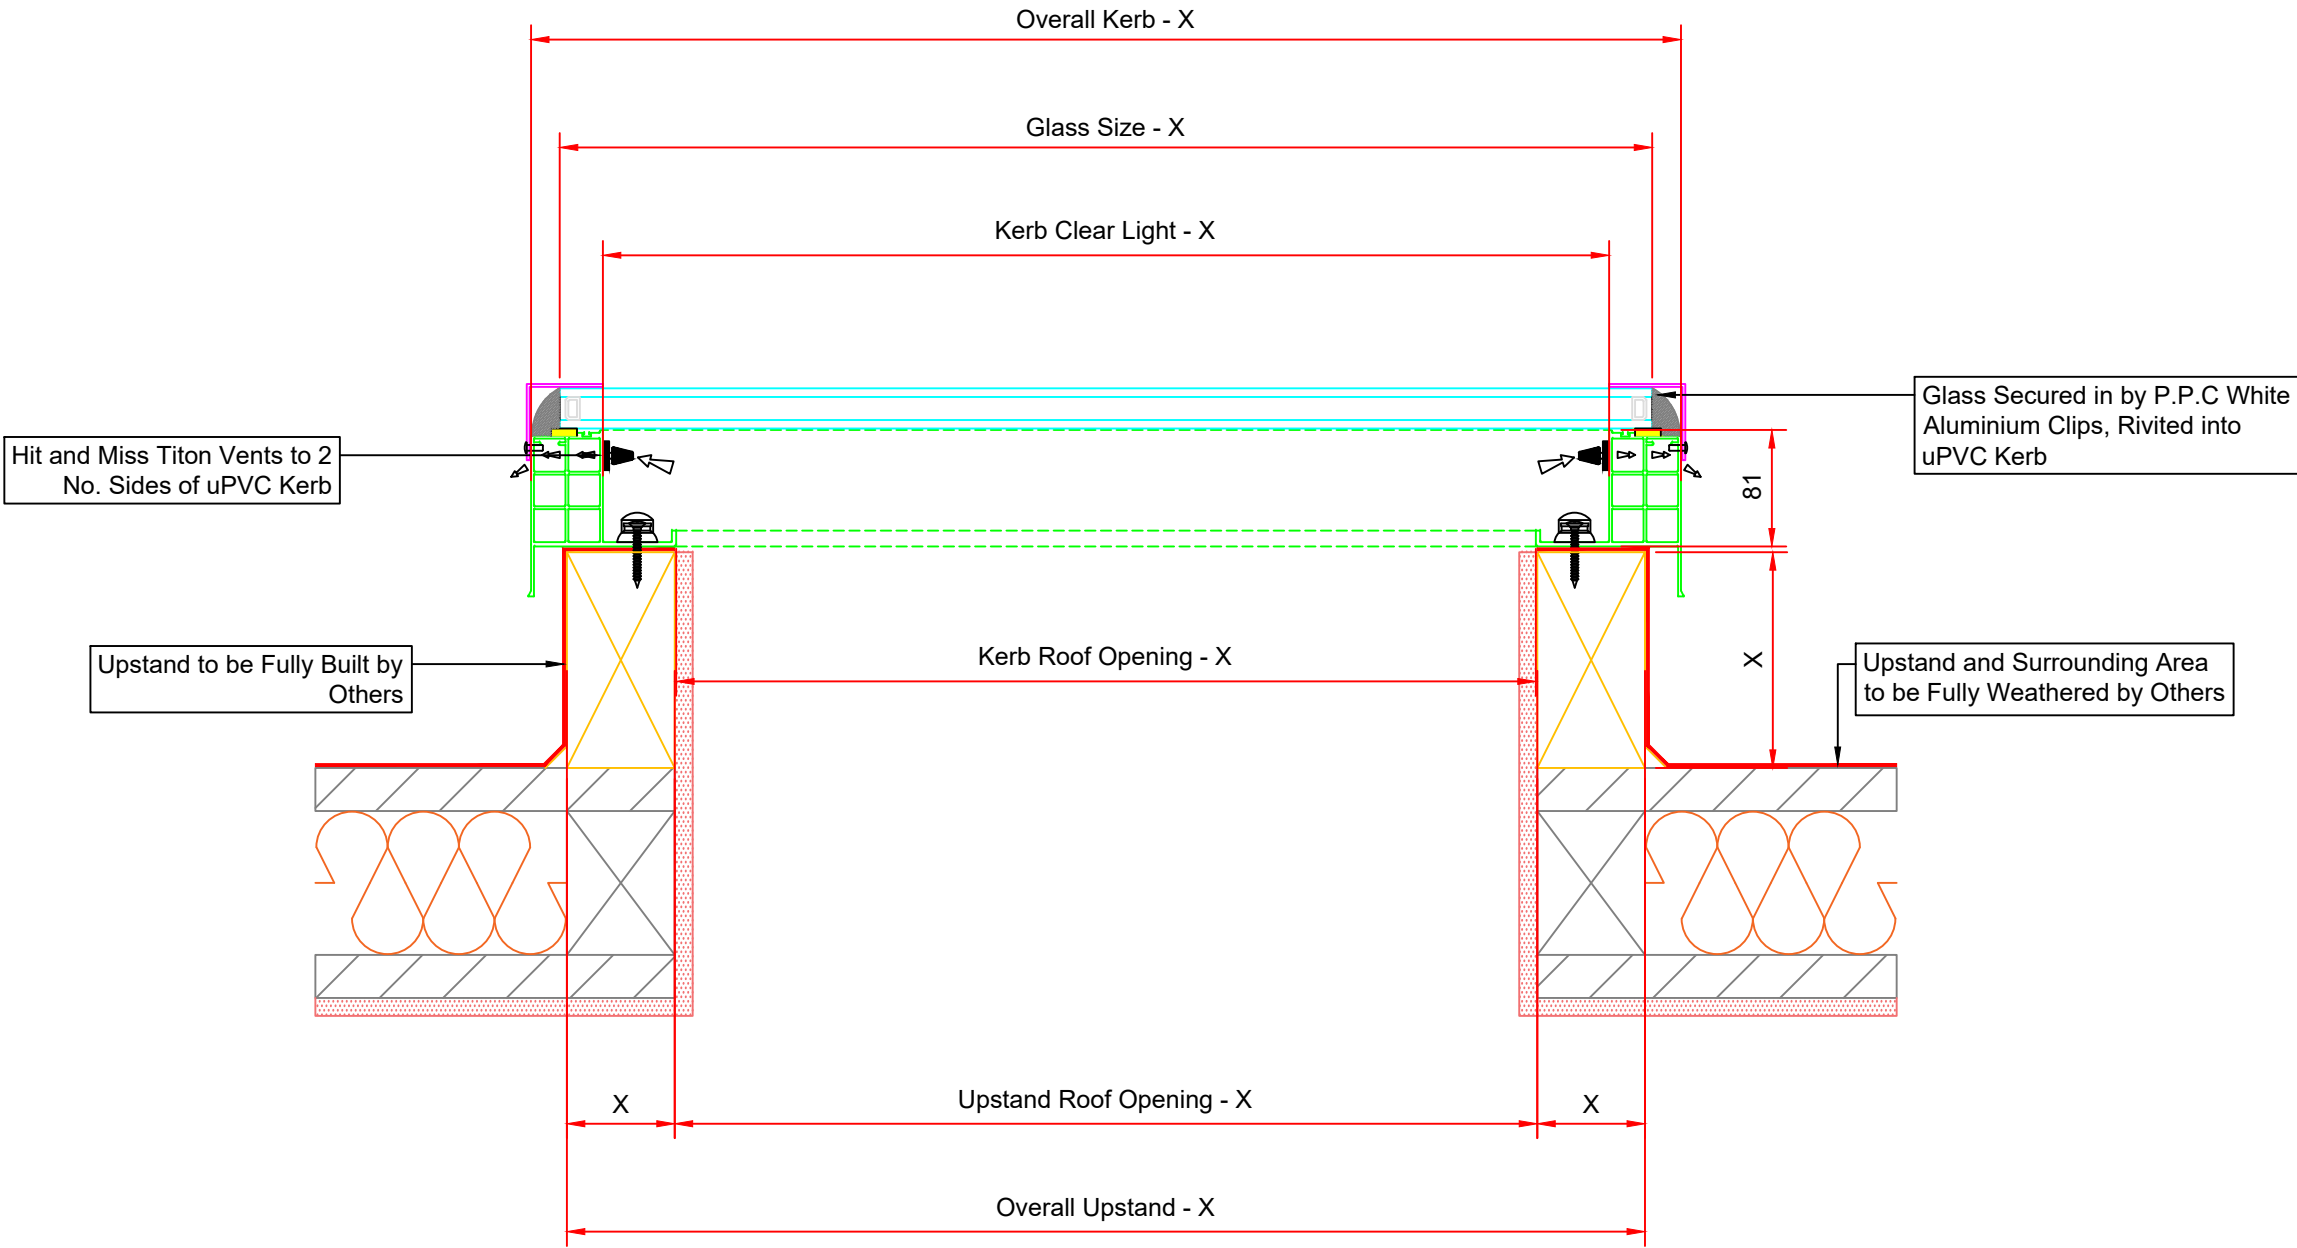

81mm Security Adaptor - Hit and Miss Vents to 2 Sides - Double Glazed Glass - Typical Detail Drawing

Notes:

1. All drawings to be read in conjunction with all Drawings relevant to project.
2. Do not scale from drawings, any discrepancy should be notified immediately.
3. Glazing:
6mm Toughened Clear Outer
16mm Argon Filled Cavity
6mm Toughened Clear Low 'E' Inner

Specialist Tints Can Be Provided.
Contact Head Office for More Info.

REV No	DESCRIPTION	DWN	CHWD	DATE	APP
--------	-------------	-----	------	------	-----



Naturalight Systems Ltd
Accessory House
Barrington Industrial Estate
Bedlington
Northumberland
NE22 7DQ
Tel: (01670) 530333
Fax : (01670) 824540
info@Naturalight.co.uk
www.Naturalight.co.uk



Project:
Naturalight Systems Ltd 81mm Security Adaptor

Description:
81mm Security Adaptor Standard Drawings

Drawn By: J.B	Checked By: L.O	Approved By: L.O
------------------	--------------------	---------------------

Date Drawn: 01.12.2021	Job Number: 81A	Scale: NTS
---------------------------	--------------------	---------------

Drawing No.:
NLS-81A-SD-082

ISSUE SEPTEMBER 09

A3