


1:5

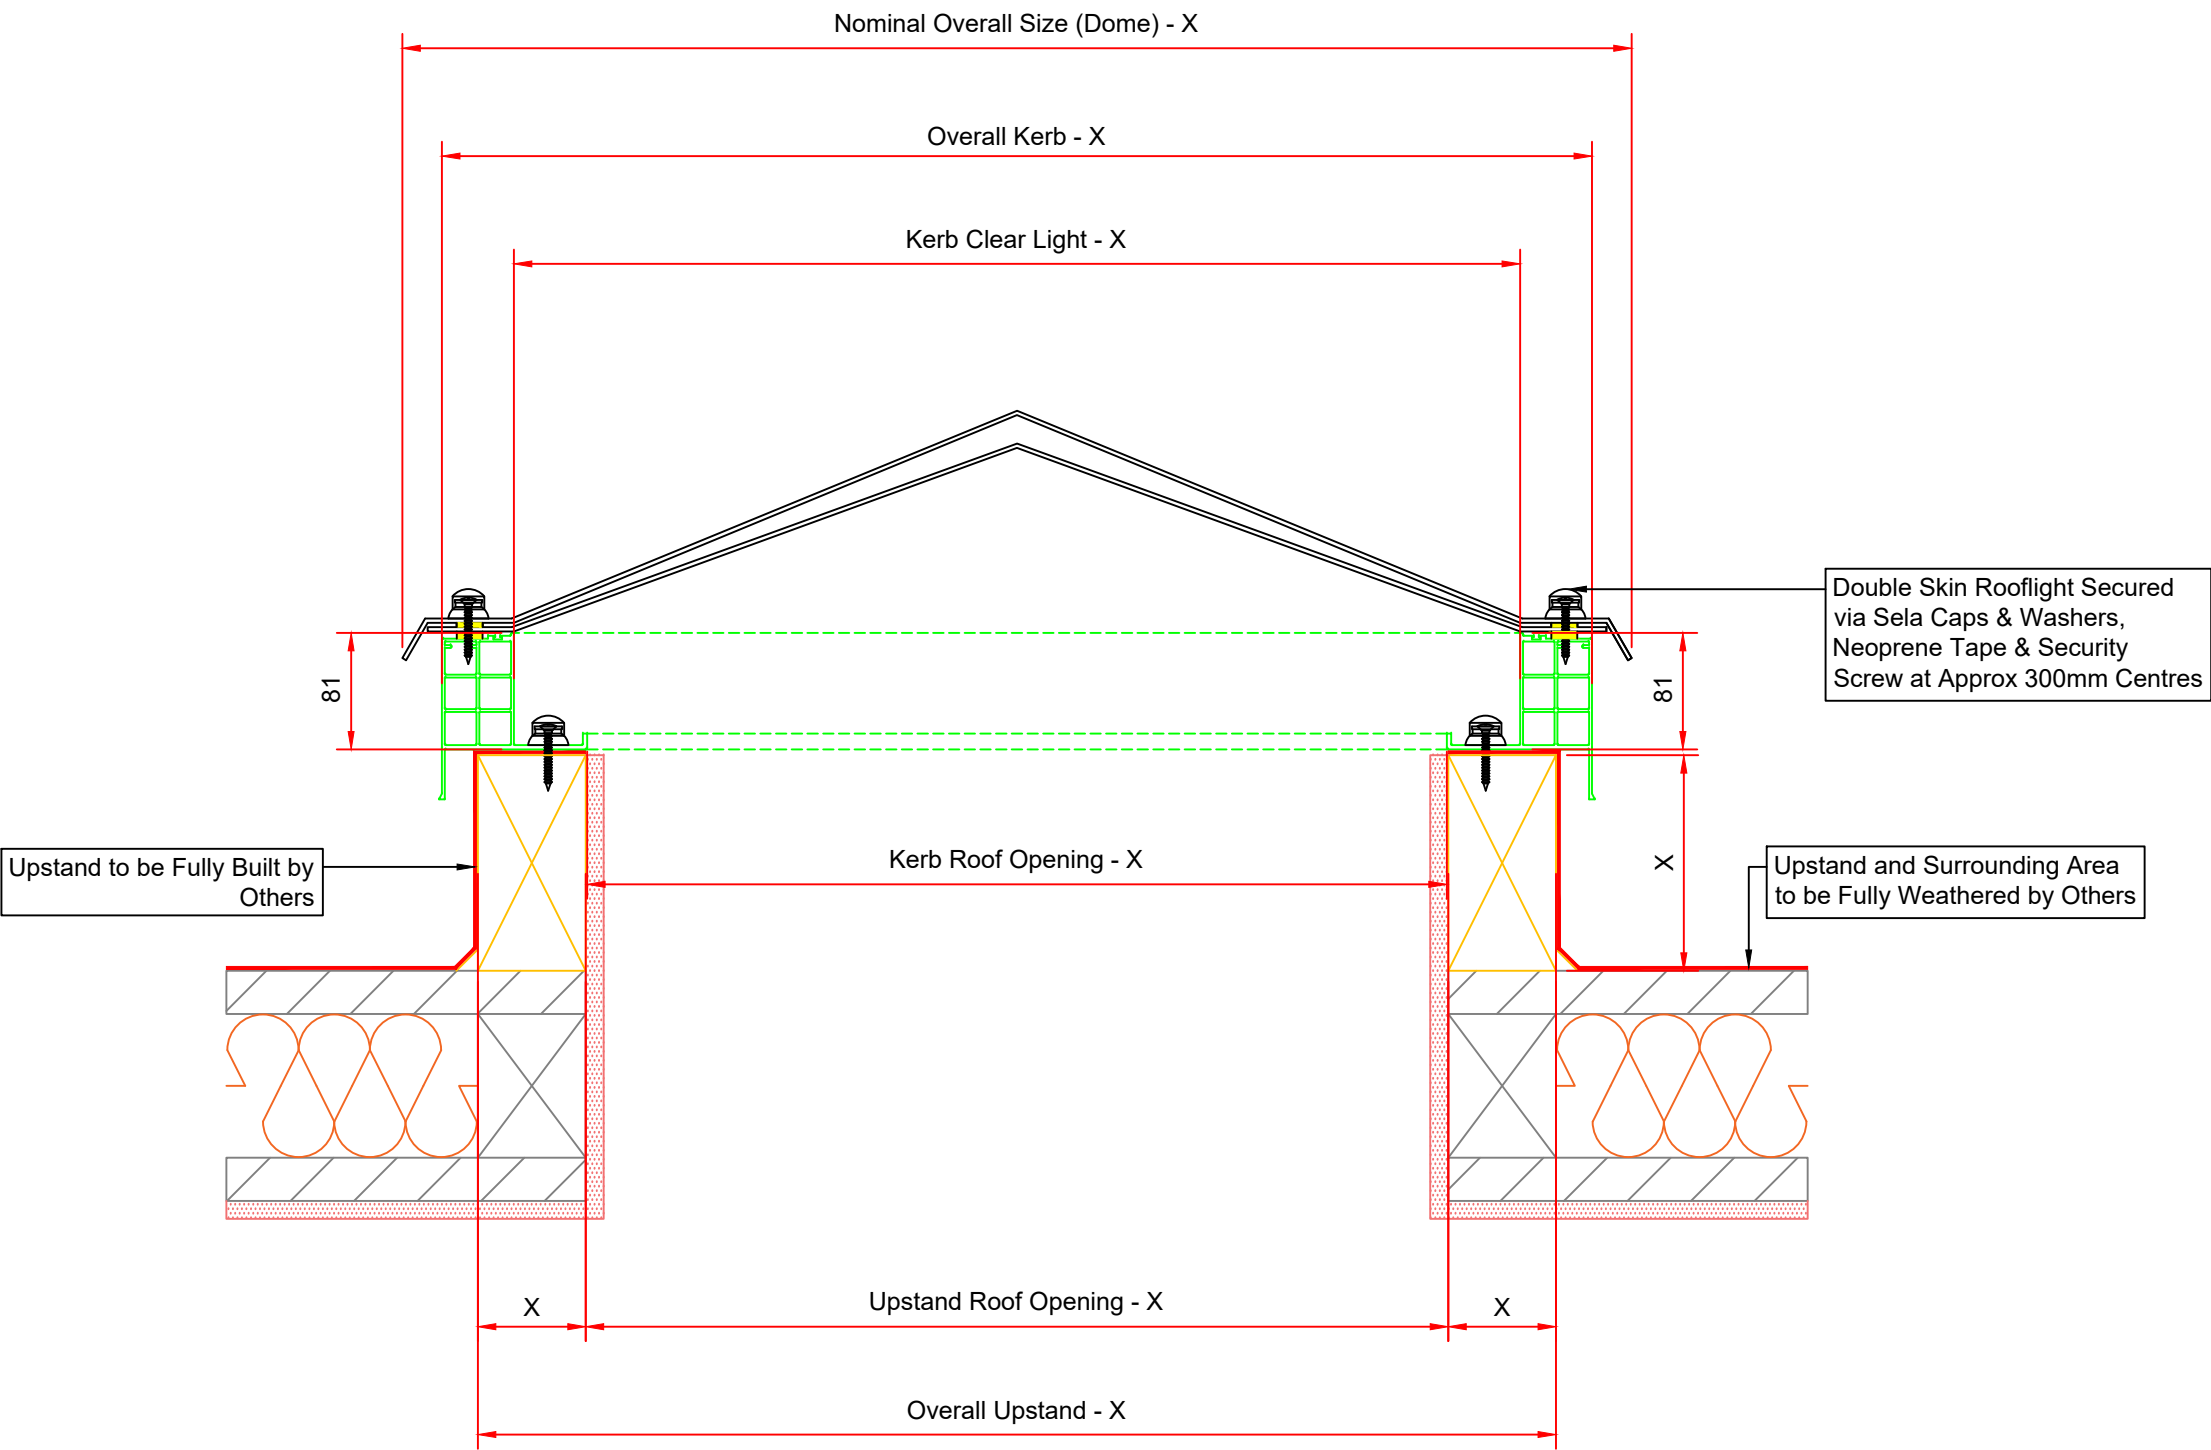

81mm Security Adaptor - Unvented - Double Skin Pyramid - Typical Detail Drawing

- Notes:**
1. All drawings to be read in conjunction with all Drawings relevant to project.
 2. Do not scale from drawings, any discrepancy should be notified immediately.
 3. Glazing:
Double Skin Polycarbonate Pyramid
Tints to be:
Clear, Bronze, Diffused or Opal.

REV No	DESCRIPTION	DWN	CHWD	DATE	APP
--------	-------------	-----	------	------	-----



Naturalight Systems Ltd
Accessory House
Barrington Industrial Estate
Bedlington
Northumberland
NE22 7DQ
Tel: (01670) 530333
Fax: (01670) 824540
info@Naturalight.co.uk
www.Naturalight.co.uk



Project: Naturalight Systems Ltd 81mm Security Adaptor		
Description: 81mm Security Adaptor Standard Drawings		
Drawn By: J.B	Checked By: L.O	Approved By: L.O
Date Drawn: 01.12.2021	Job Number: 81A	Scale: NTS

Drawing No.:
NLS-81A-SD-051