


- Notes:**
1. All drawings to be read in conjunction with all Drawings relevant to project.
  2. Do not scale from drawings, any discrepancy should be notified immediately
  3. Glazing  
 6mm Clear Toughened Outer  
 16mm Argon Filled Cavity  
 6mm Clear Toughened 'Low E' Inner
  4. P.P.C to Required RAL Colour  
 7016 - Anthracite Grey
  5. All Rooflights Require a minimum 5° slope, if you require anything less please consult our head office.

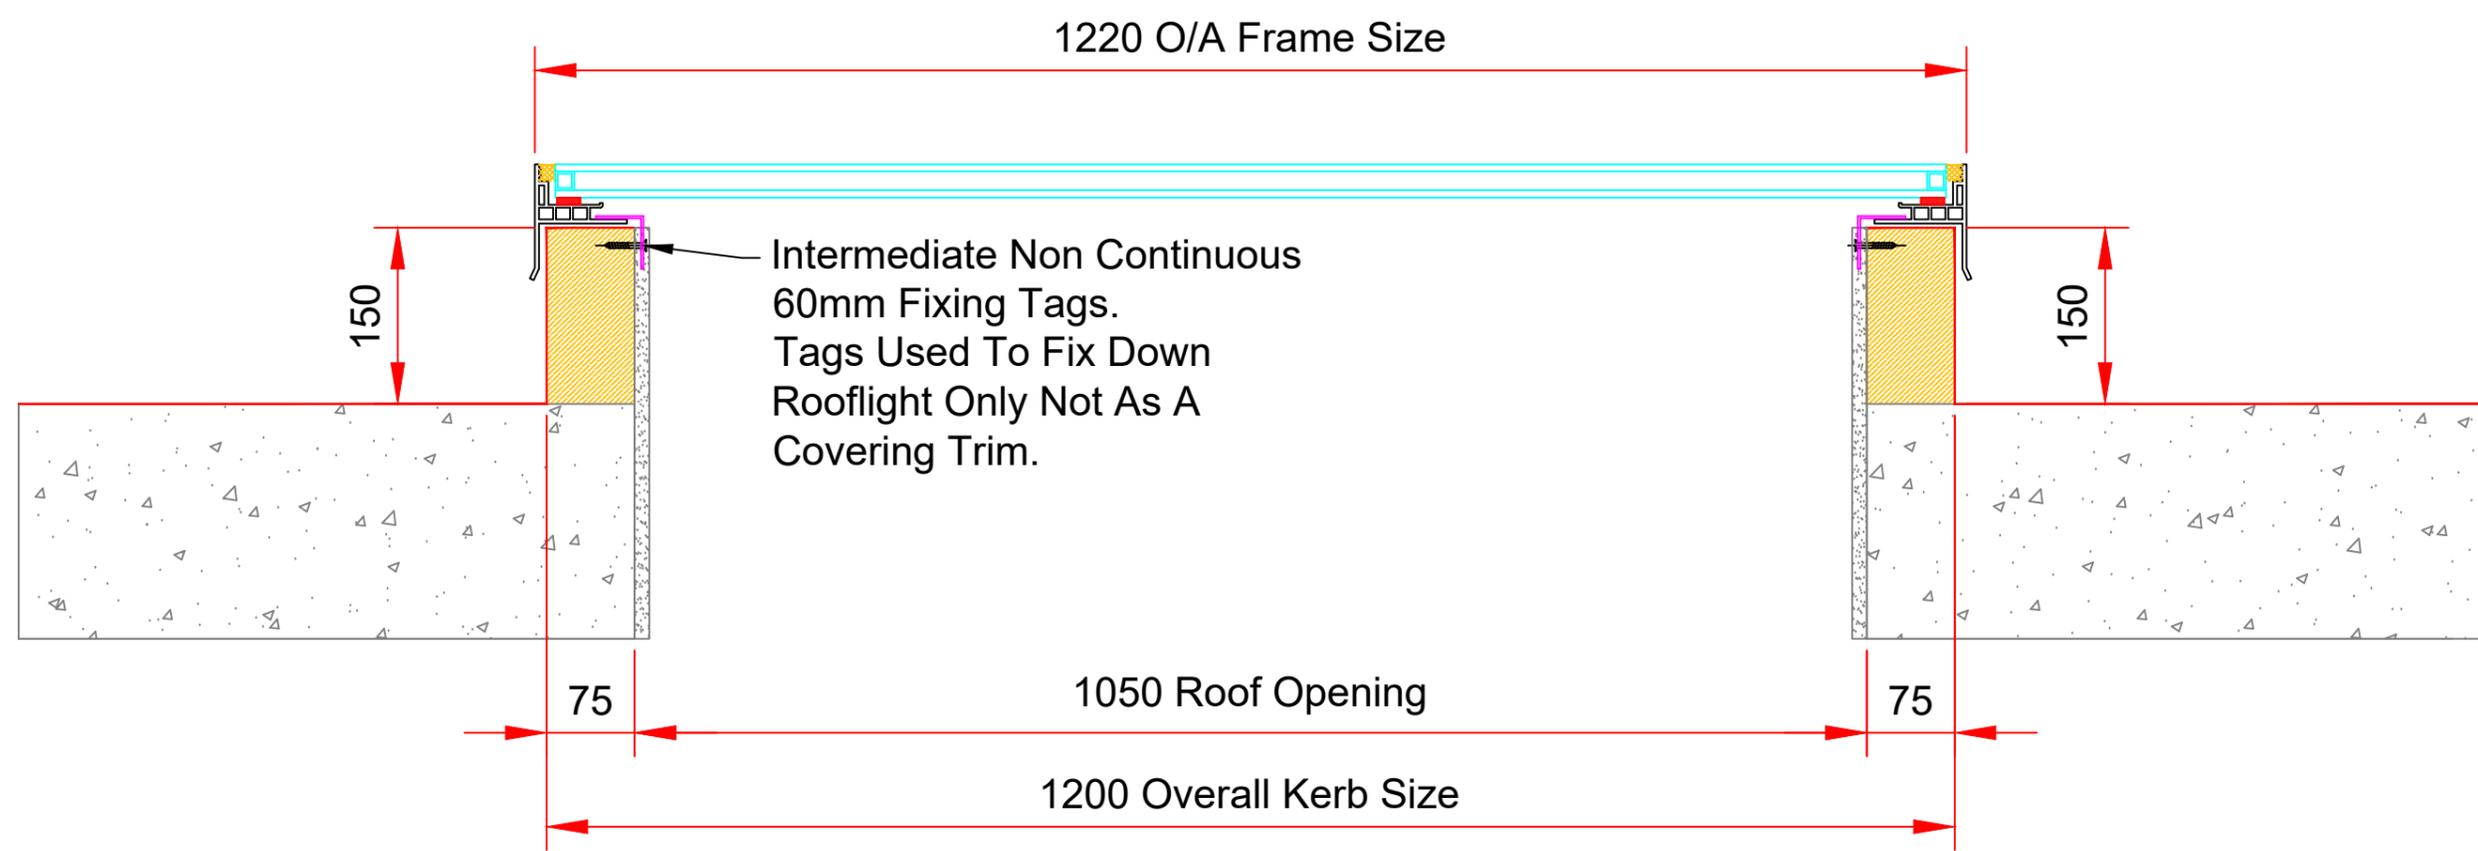

REV No	DESCRIPTION	DMW	CHKD	DATE	APPR
Naturalight Systems Ltd Accessory House Barrington Industrial Estate Bedlington Northumberland NE22 7DQ Tel: (01670) 530333 Fax: (01670) 824540 info@Naturalight.co.uk www.Naturalight.co.uk					
Project: UPVC Solaglaze					
Description: UPVC Solaglaze Typical Details 900mm x 1200mm					
Drawn By: L.O	Checked By: N/A	Approved By: N/A			
Date Drawn: 01.02.2022	Job Number: Solaglaze	Scale: NTS			
Drawing No.: NLS-Solaglaze-CD-900 X 1200					
ISSUE SEPTEMBER 09					A3