


Nominal O/A Size of Rooflight

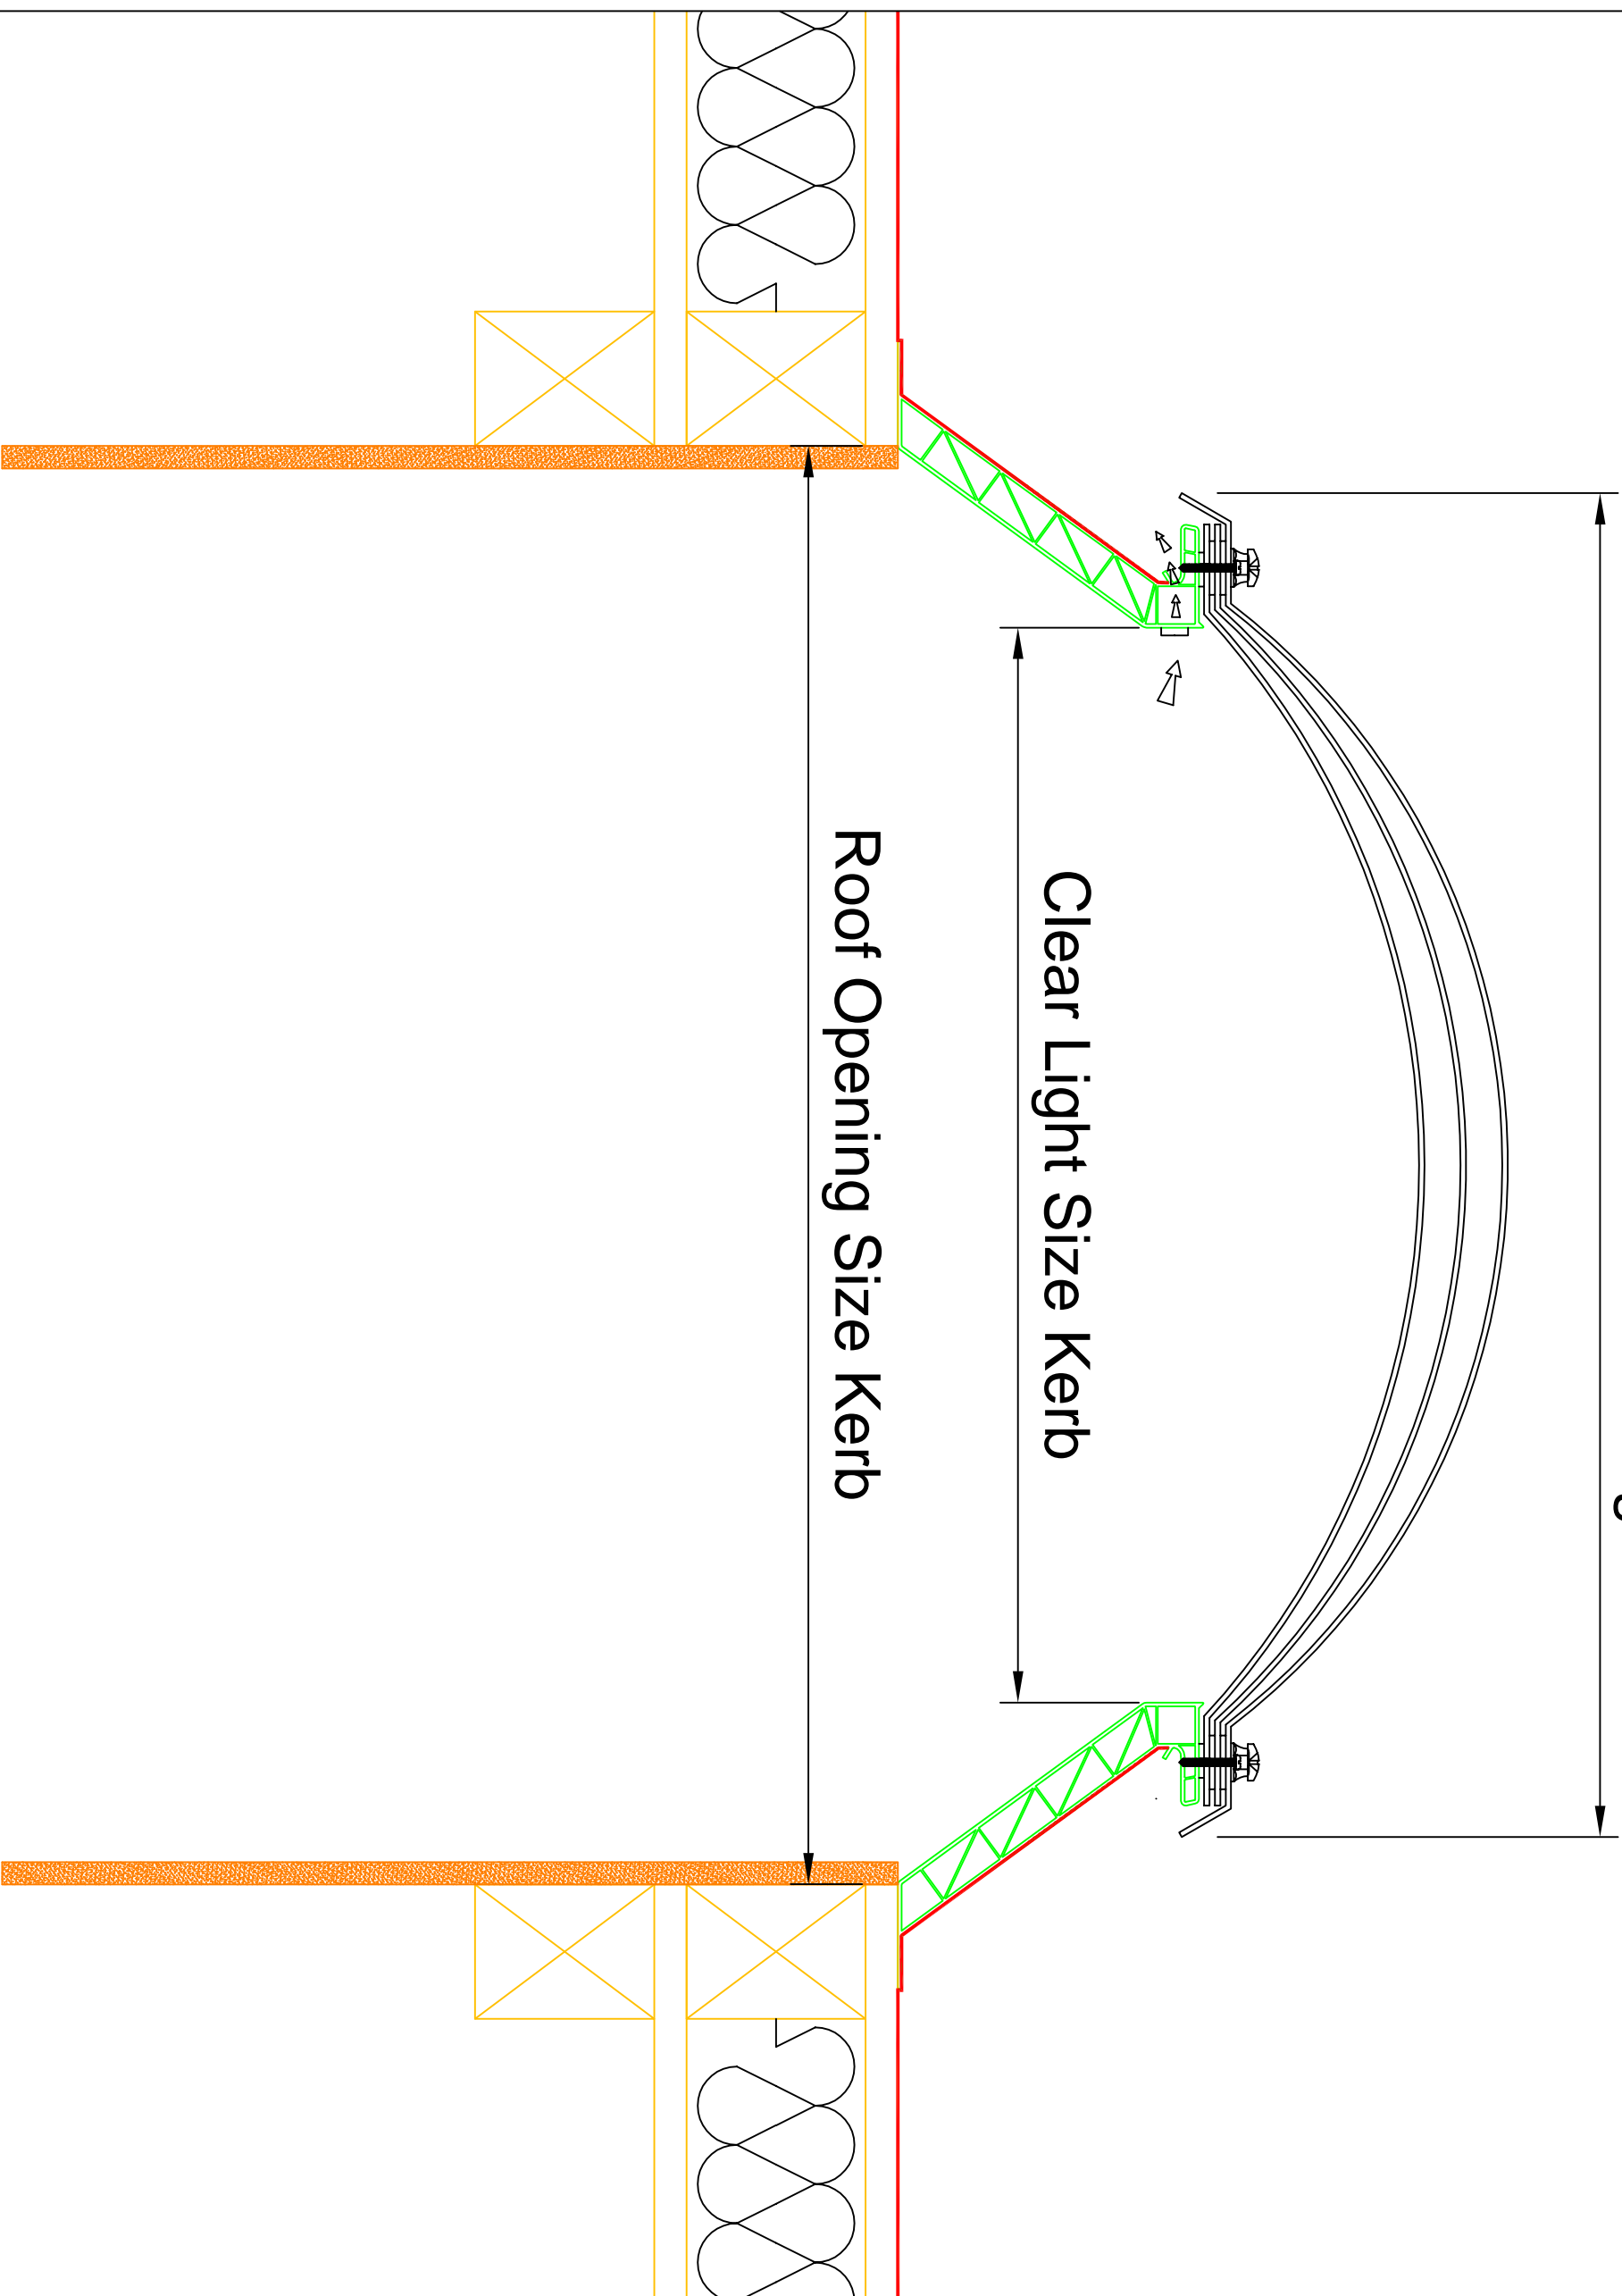


Roof Opening Size Kerb

Clear Light Size Kerb

REV NO	DESCRIPTION	OWN	CHNGD	DATE	APP

Naturalight Systems LTD

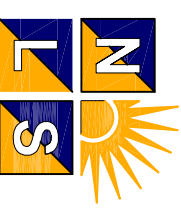

Naturalight Systems LTD,
 Accessory House,
 Barrington Industrial Estate,
 Bealington,
 Northumberland,
 NE22 7DQ

Tel: (01670) 530333
 Fax: (01670) 824540

Project:
 Trade Range Typical

Description:
 Trade Range (Hit & Miss)

Drawn By: N.G.
 Checked By: ?.?.
 Approved By: ?.?.

Date Drawn: 04.03.2015
 Job Number: NLS Typical
 Scale: 1:2 Trade

Drawing No.: Range
 NLS-NLS Typical L2 Trade
 Range-CD-002
 ISSUE SEPTEMBER 09