



Nominal O/A Size of Rooflight

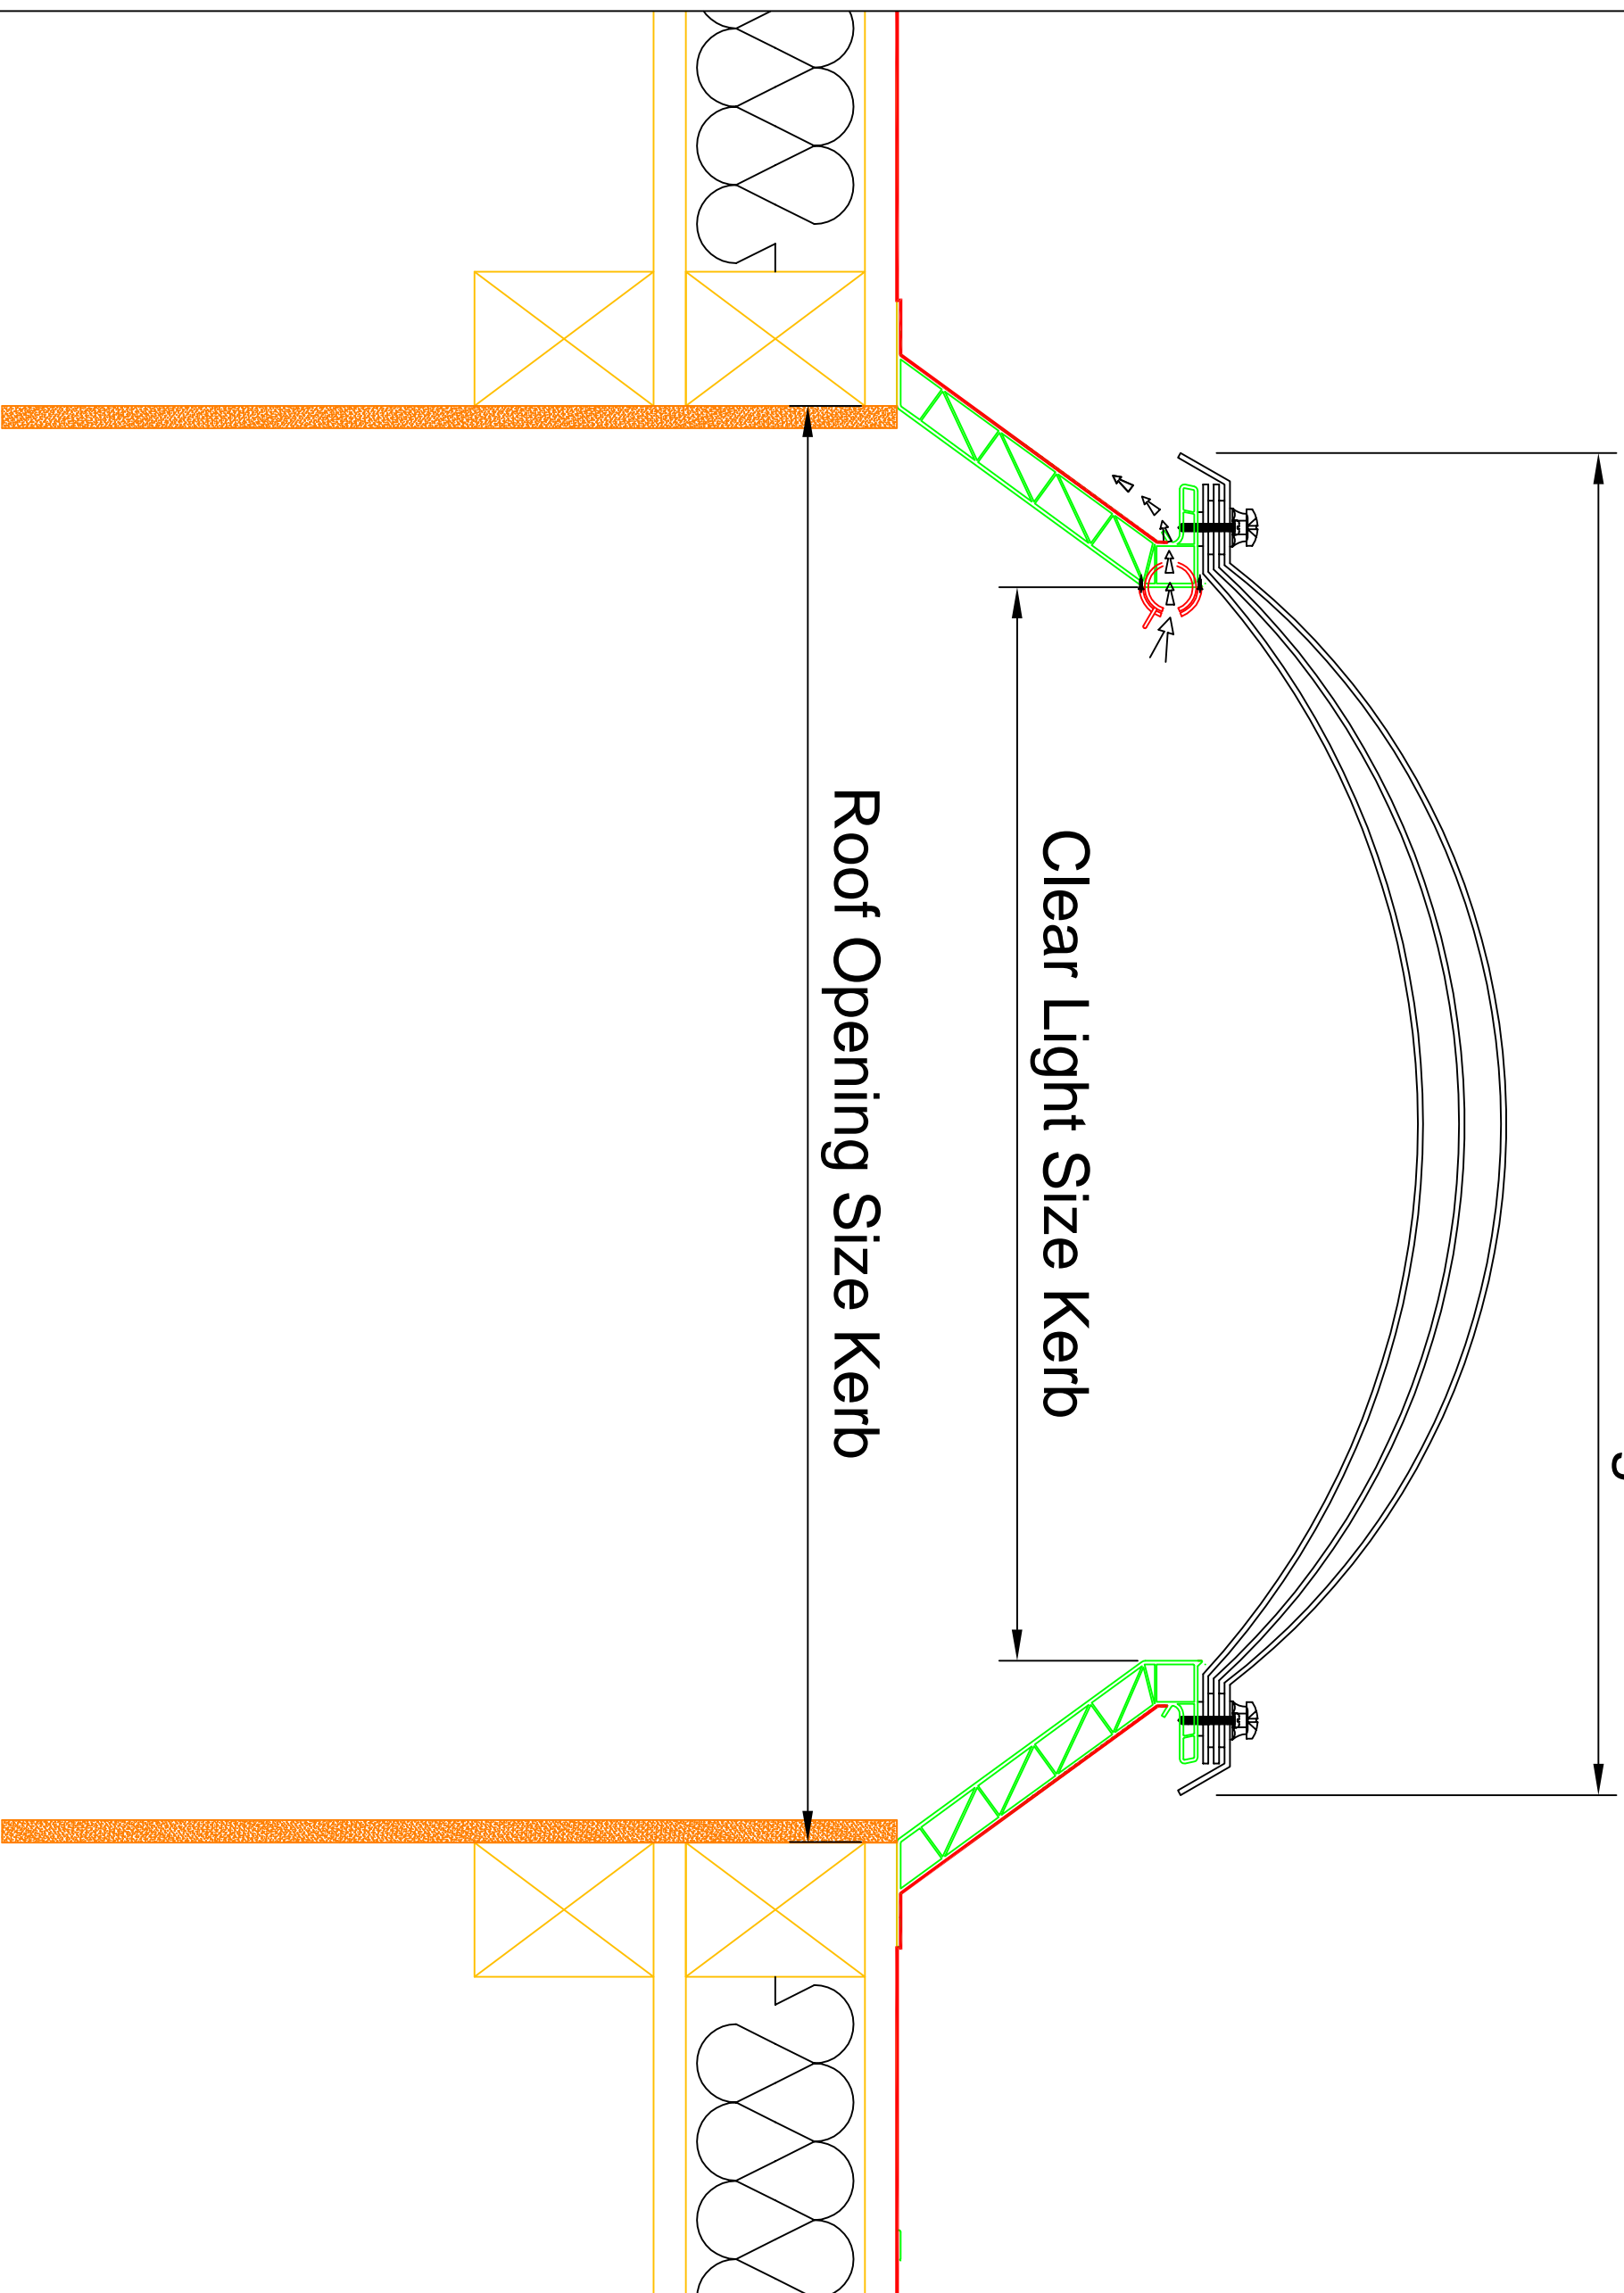

Roof Opening Size Kerb

Clear Light Size Kerb

REV NO	DESCRIPTION	OWN	CHNGD	DATE	APP

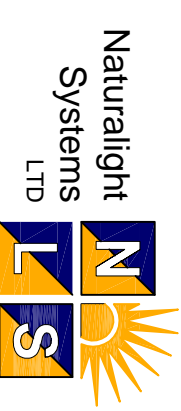

Naturalight Systems LTD,
 Accessory House,
 Barrington Industrial Estate,
 Boddington,
 Northumberland,
 NE22 7DQ

Tel: (01670) 530333
 Fax: (01670) 824540

Project:
 Trade Range Typical

Description:
 Trade Range (Rotary Vent)

Drawn By: N.G.
 Checked By: ?.
 Approved By: ?.
 Scale:

Date Drawn: 04.03.2015
 Job Number: NLS Typical
 L2 Trade

Drawing No.: Range
 NLS-NLS Typical L2 Trade

Range-GD-003
 ISSUE SEPTEMBER 09