


Nominal O/A Size of Rooflight

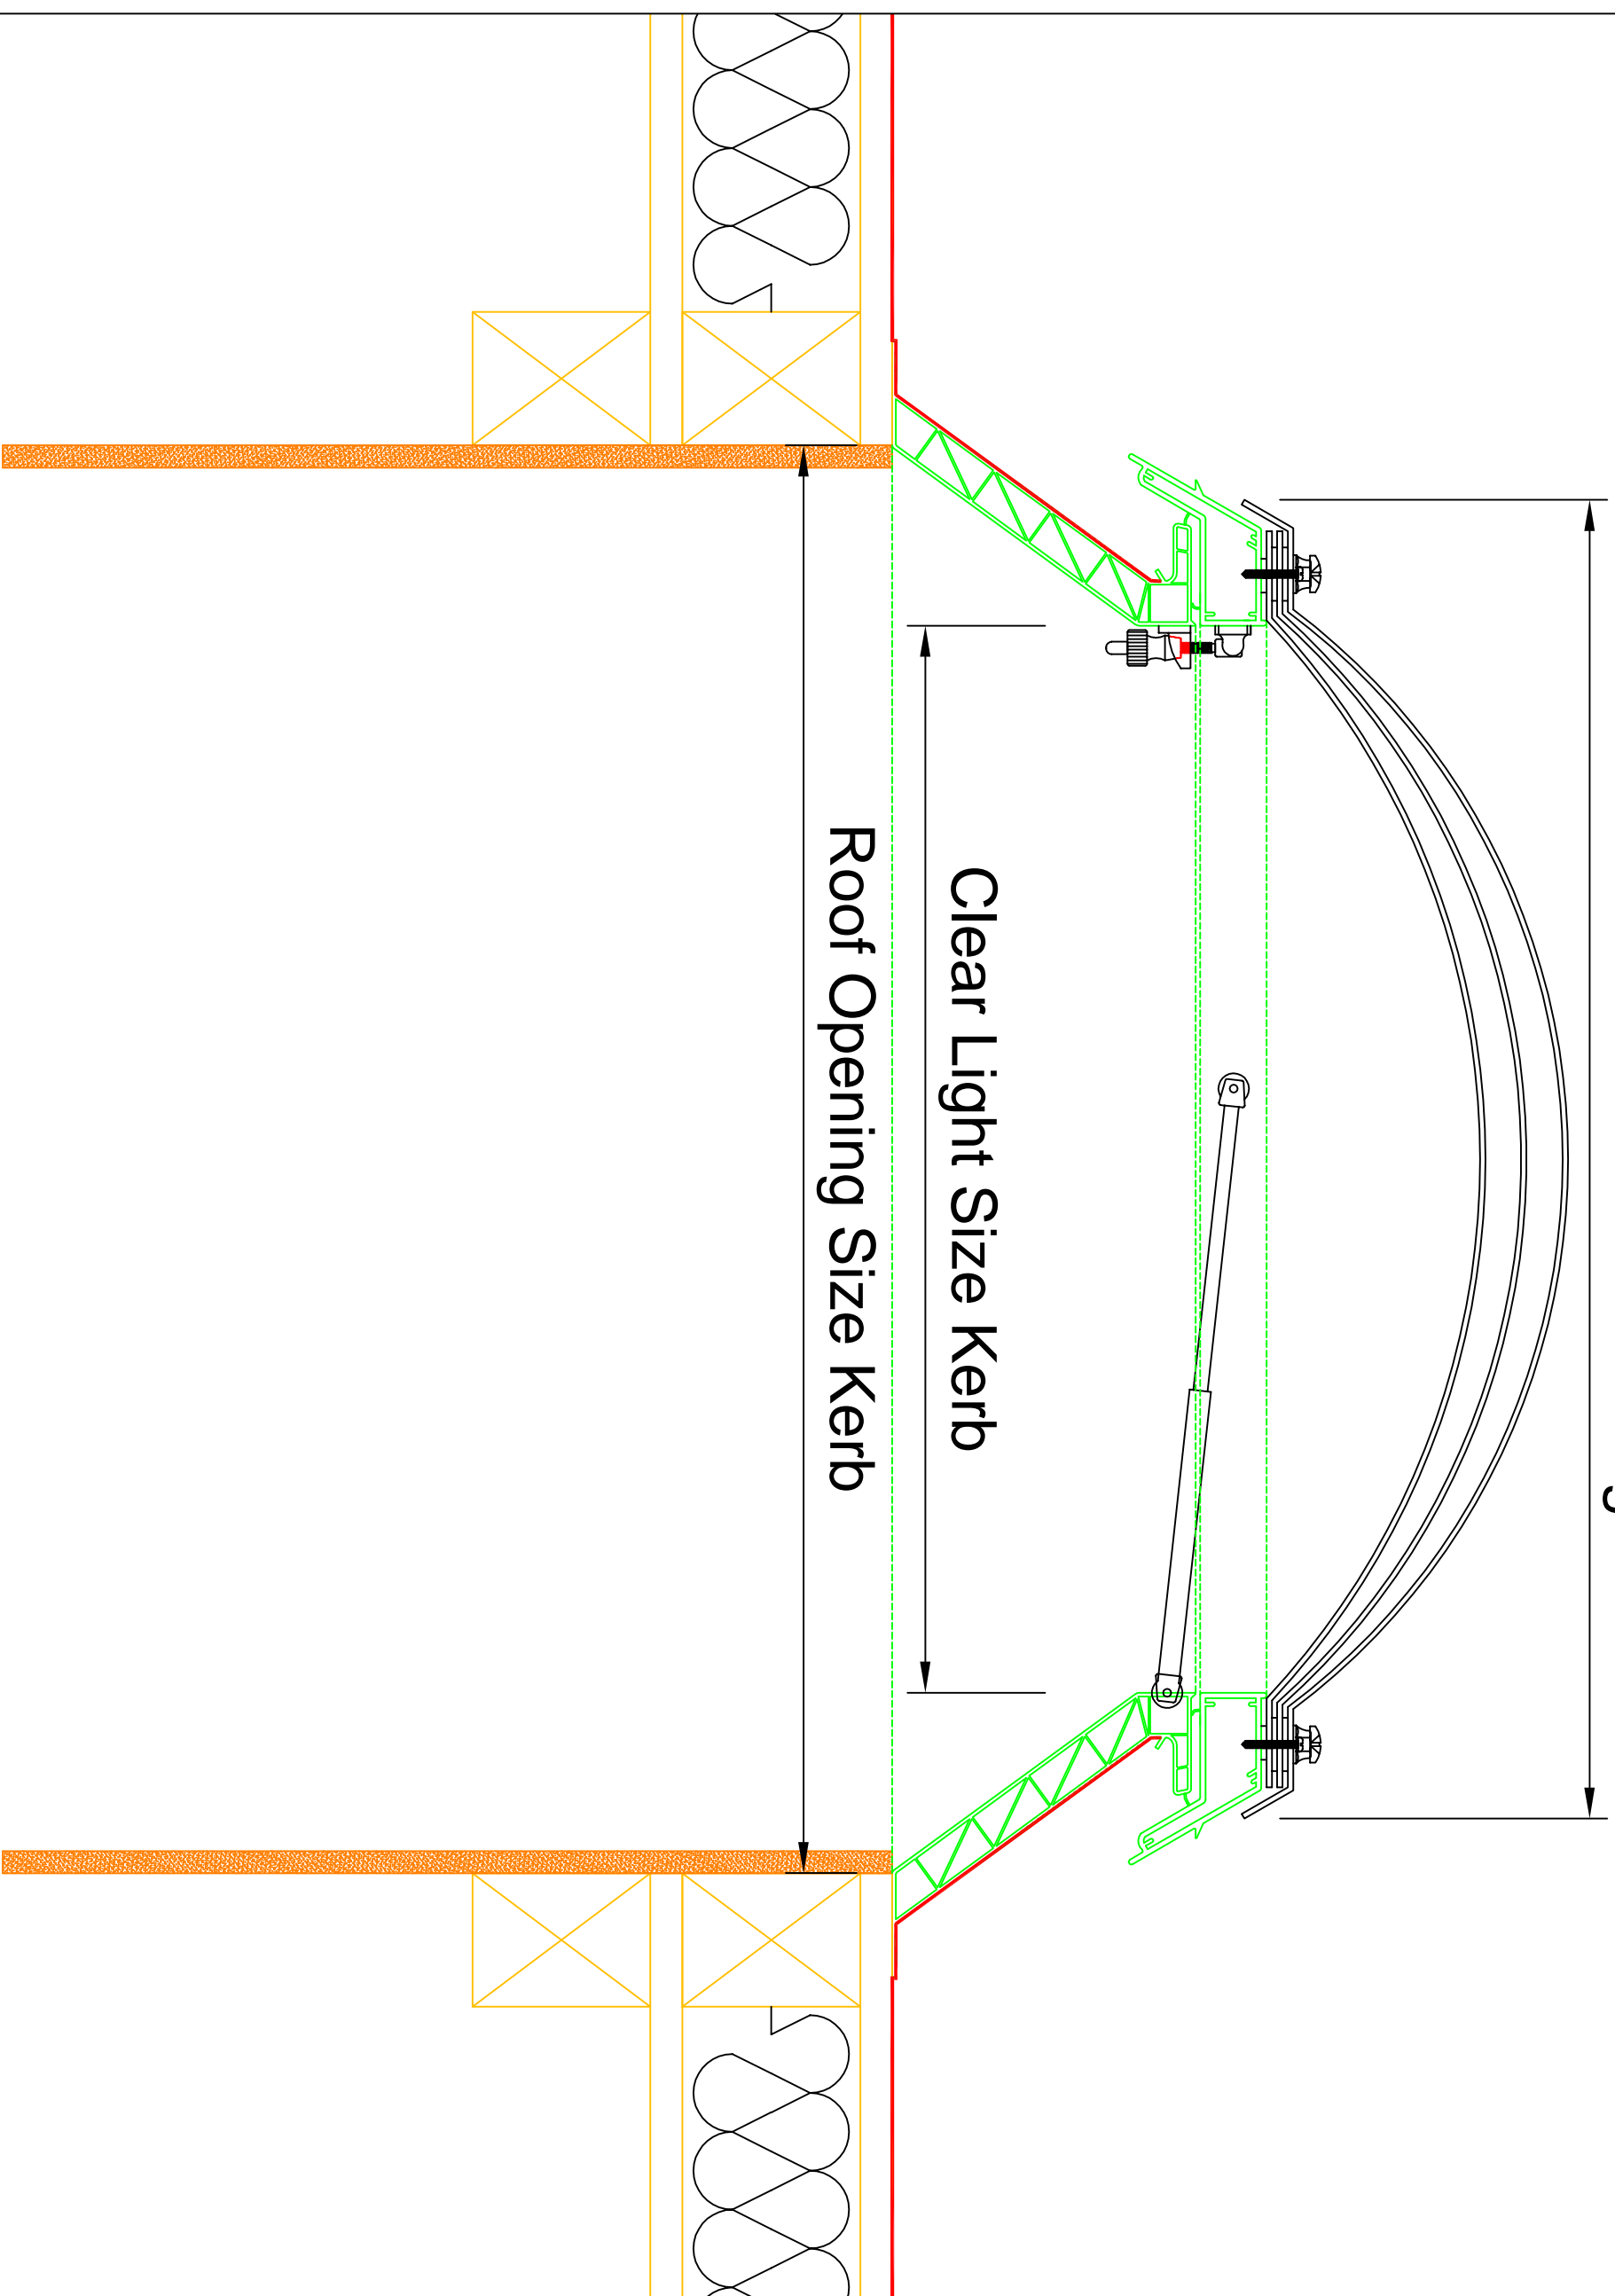

Clear Light Size Kerb

Roof Opening Size Kerb

REV NO	DESCRIPTION	OWN	CHNGD	DATE	APP

Naturalight Systems LTD

Naturalight Systems LTD,
 Accessory House,
 Barrington Industrial Estate,
 Bealington,
 Northumberland,
 NE22 7DQ

Tel: (01670) 530333
 Fax: (01670) 824540

Project:
 Trade Range Typical

Description:
 Trade Range (Brighton Catch)

Drawn By: N.G.
 Checked By: ?.
 Approved By: ?.

Date Drawn: 04.03.2015
 Job Number: NLS Typical
 Scale: 1:2 Standard

Drawing No.:
 NLS-NLS Typical L2

Standard-CD-006
 ISSUE SEPTEMBER 09