



Nominal O/A Size of Rooflight

Clear Light Size Kerb

Roof Opening Size Kerb

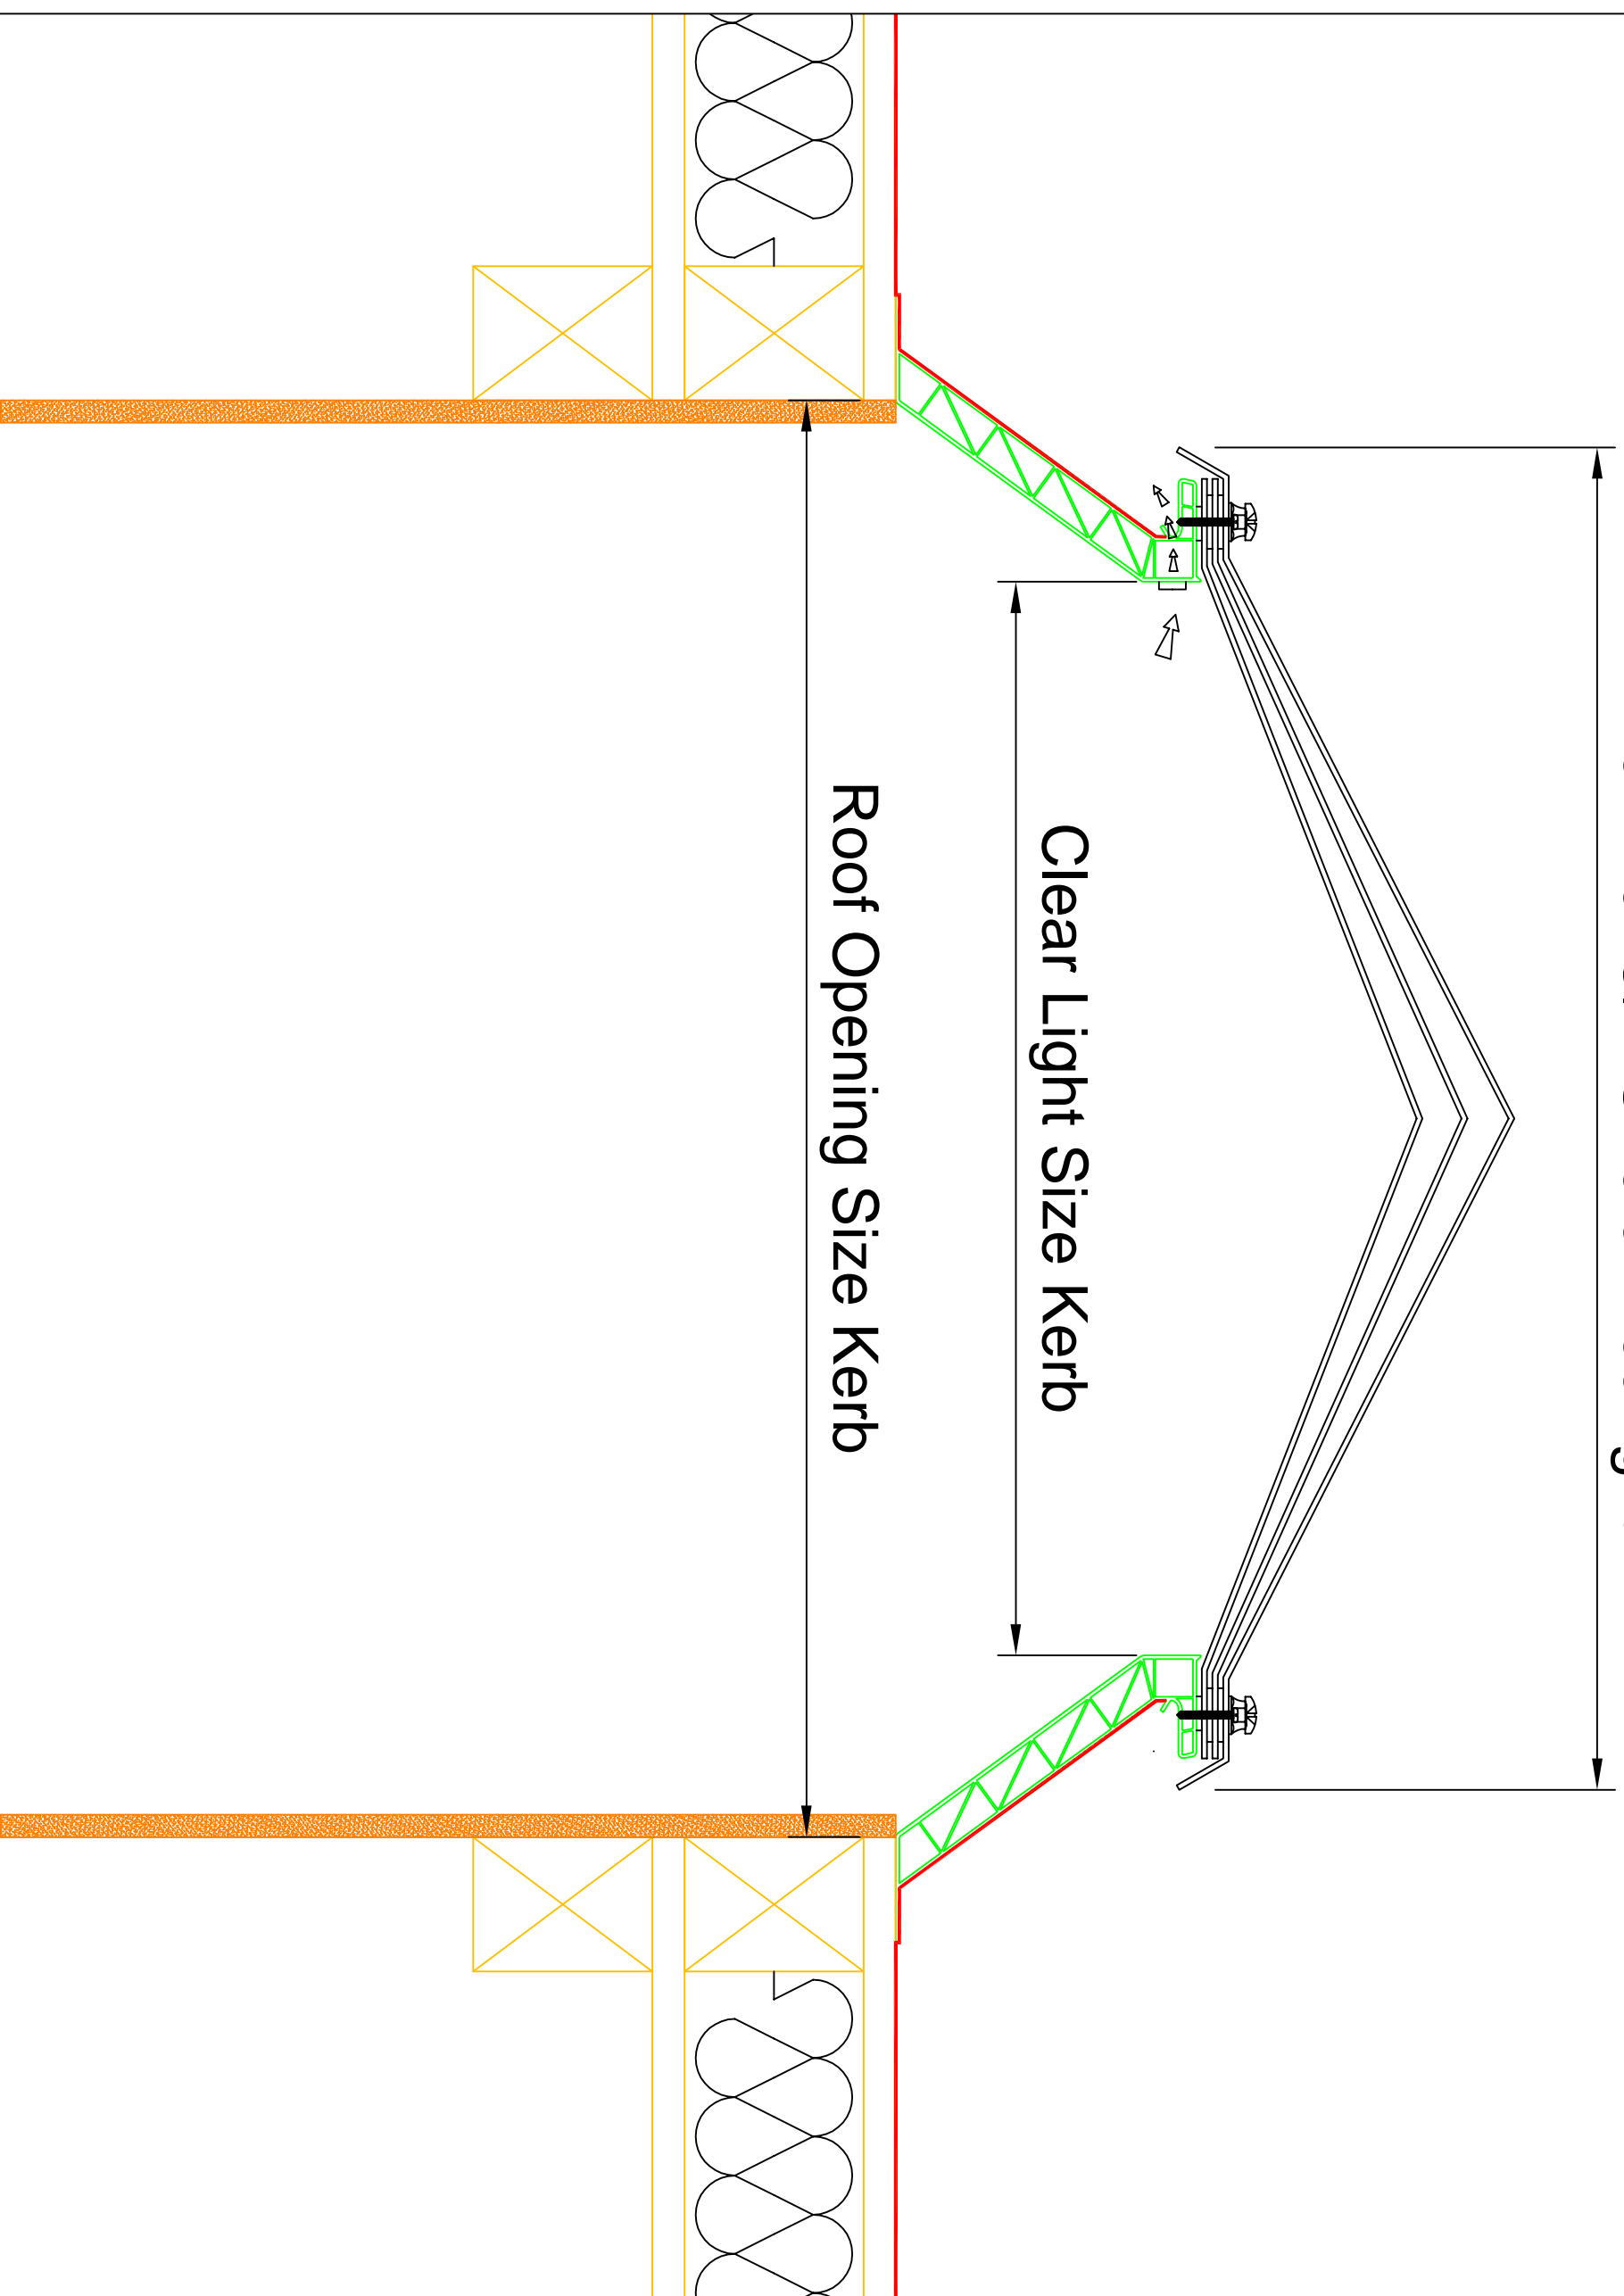

REV NO	DESCRIPTION	OWN	CHNGD	DATE	APP

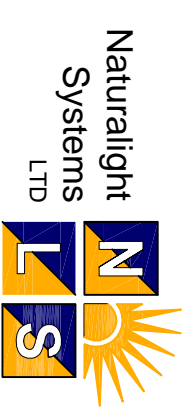

Naturalight Systems LTD,
 Accessory House,
 Barrington Industrial Estate,
 Bealington,
 Northumberland
 NE22 7DQ

Tel: (01670) 530333
 Fax: (01670) 824540

Project:
 Trade Range Typical

Description:
 Trade Range (Hit & Miss)

Drawn By:	Checked By:	Approved By:
N.G	?.	?.

Date Drawn:	Job Number:	Scale:
04.03.2015	NLS Typical	
L2 Trade		

Drawing No.: Range
 NLS-NLS Typical L2 Trade
 Range-**GD-016**
 ISSUE SEPTEMBER 09