



Nominal Size

Clear Light Size Kerb

Roof Opening Size Kerb

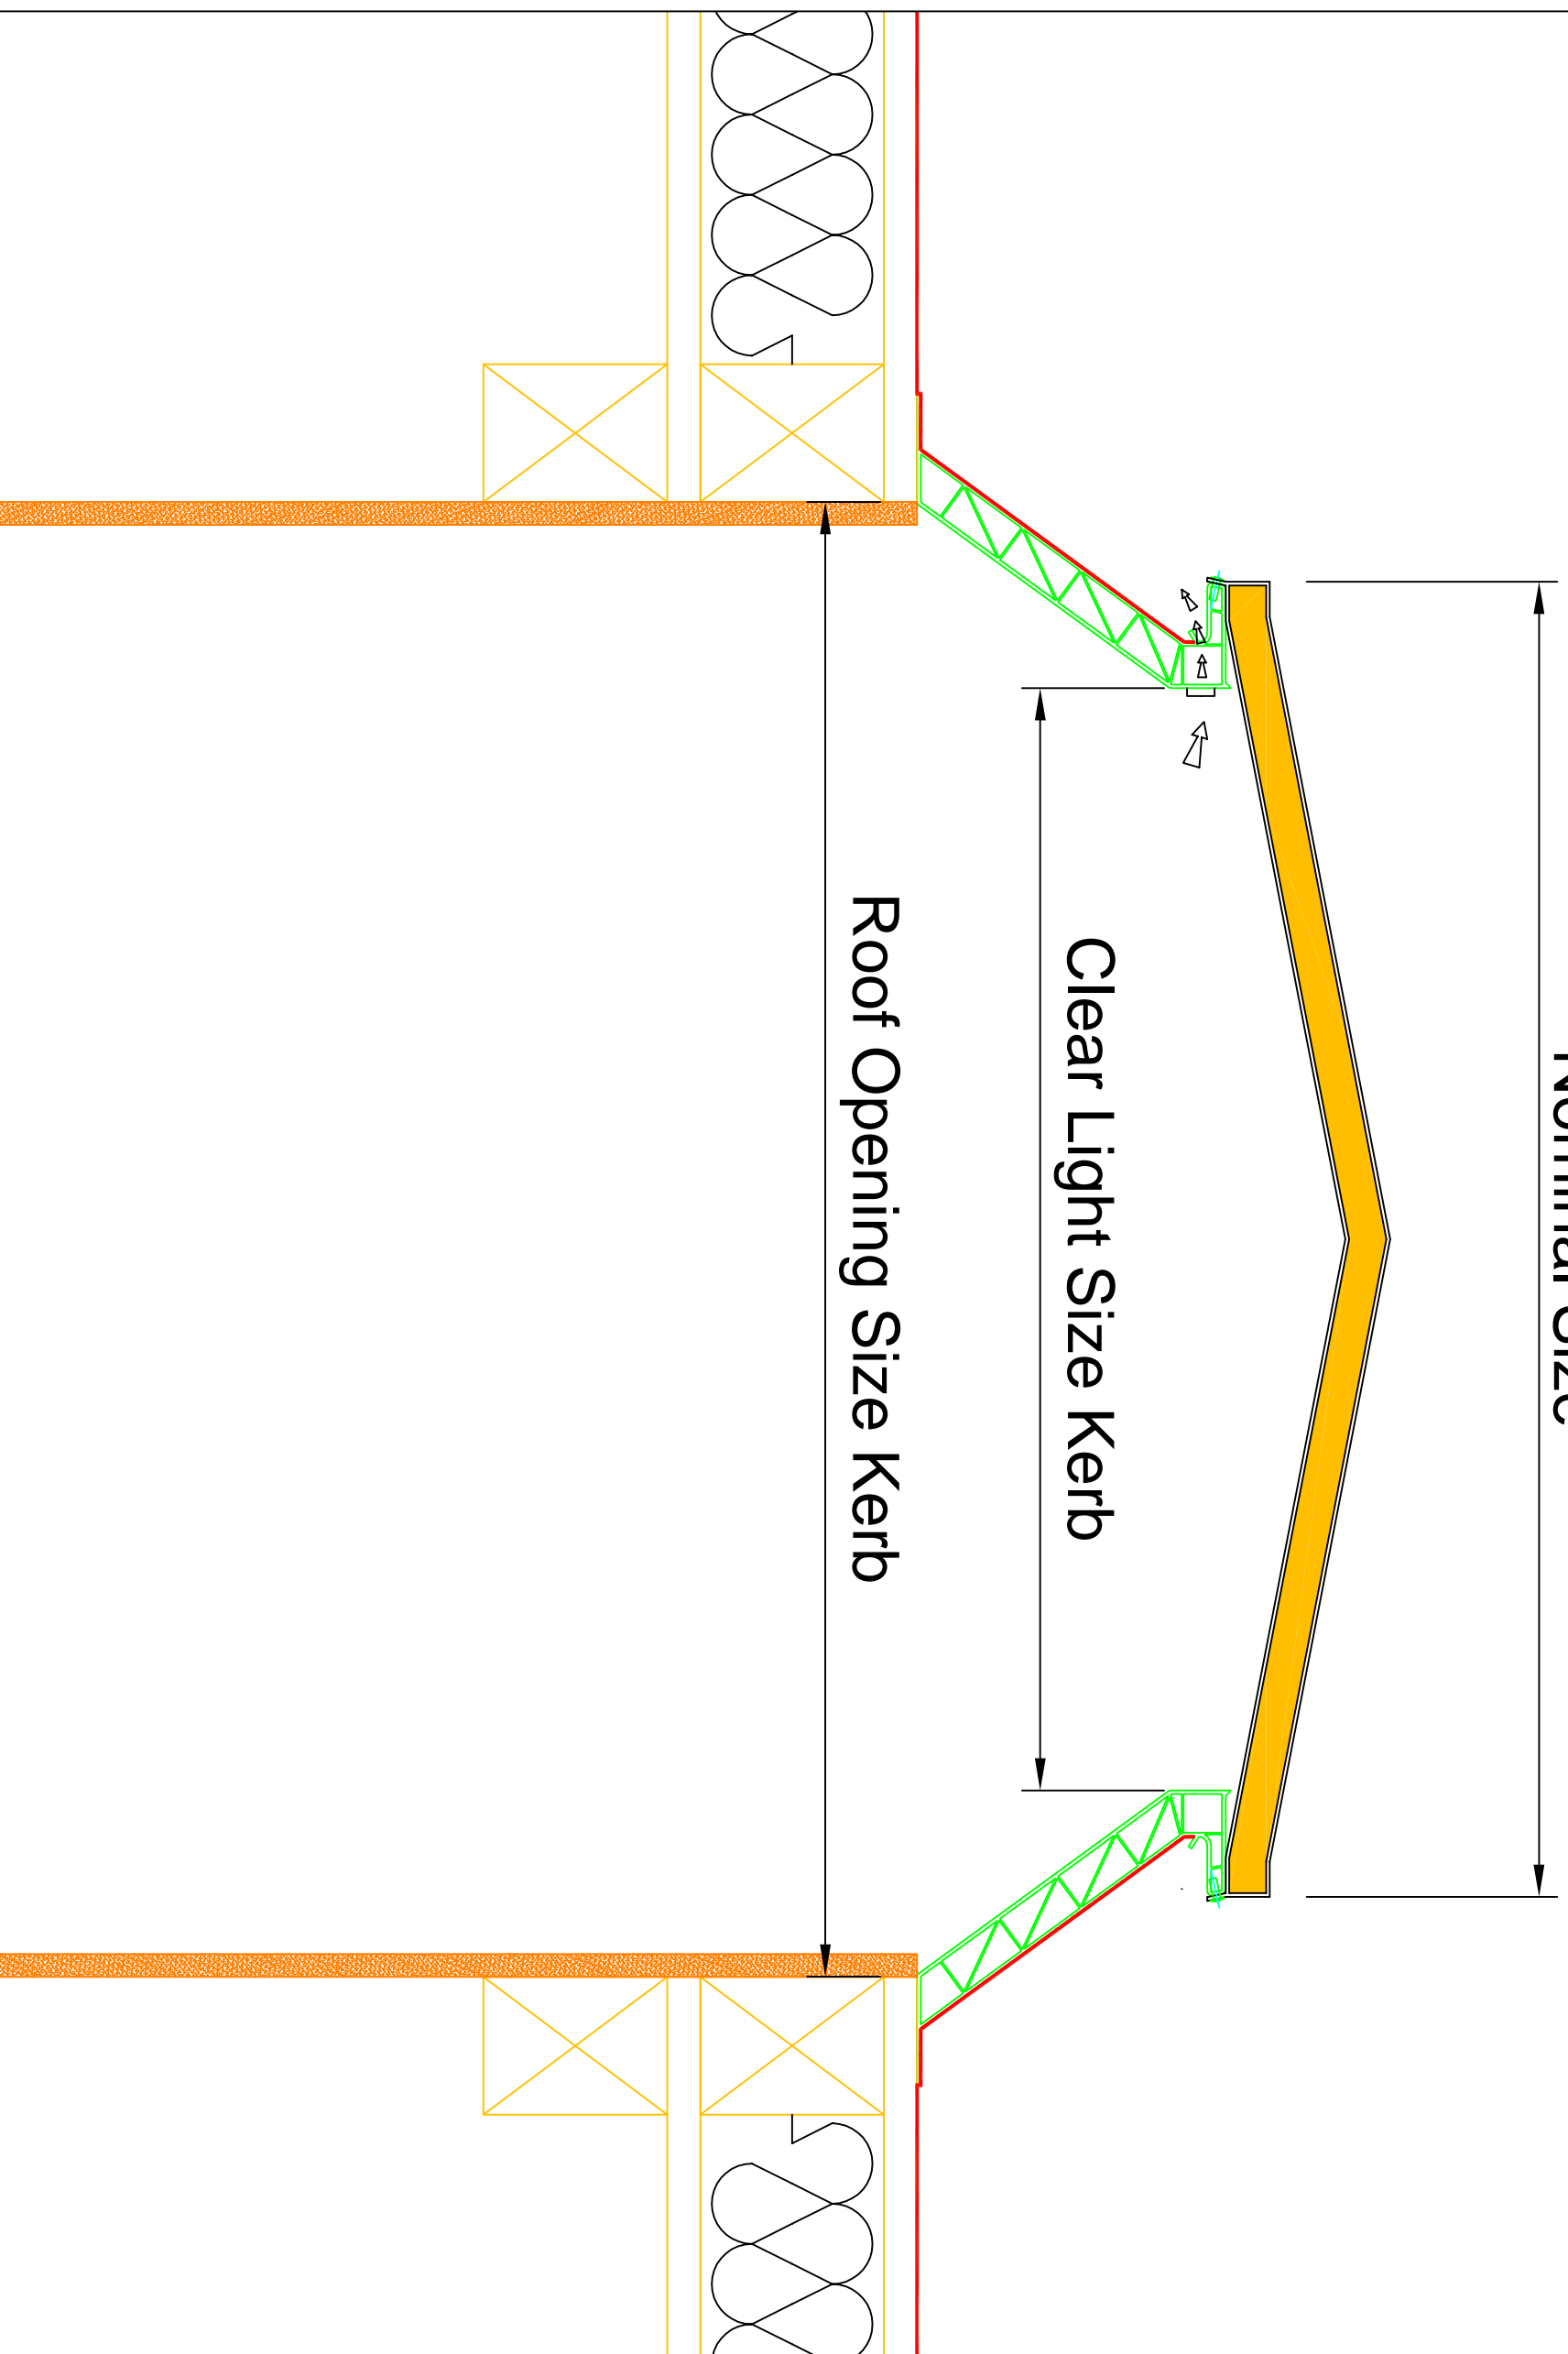

| REV. NO | DESCRIPTION | OWN | CHNGD | DATE | APP |
|---------|-------------|-----|-------|------|-----|
|         |             |     |       |      |     |

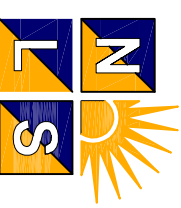**Naturalight Systems LTD**  
  
 Naturalight Systems LTD,  
 Accessory House,  
 Barrington Industrial Estate,  
 Badlington,  
 Northumberland,  
 NE22 7DQ

Tel: (01670) 530333  
 Fax: (01670) 824540

Project:  
 Trade Range Typical

Description:  
 Trade Range (Hit & Miss)

|             |             |              |
|-------------|-------------|--------------|
| Drawn By:   | Checked By: | Approved By: |
| N.G         | ?.          | ?.           |
| Date Drawn: | Job Number: | Scale:       |
| 04.03.2015  | NLS Typical |              |
| L2 Trade    |             |              |

Drawing No.: Range  
 NLS-NLS Typical L2 Trade  
**Range-GD-023**  
 ISSUE SEPTEMBER 09