


1:5

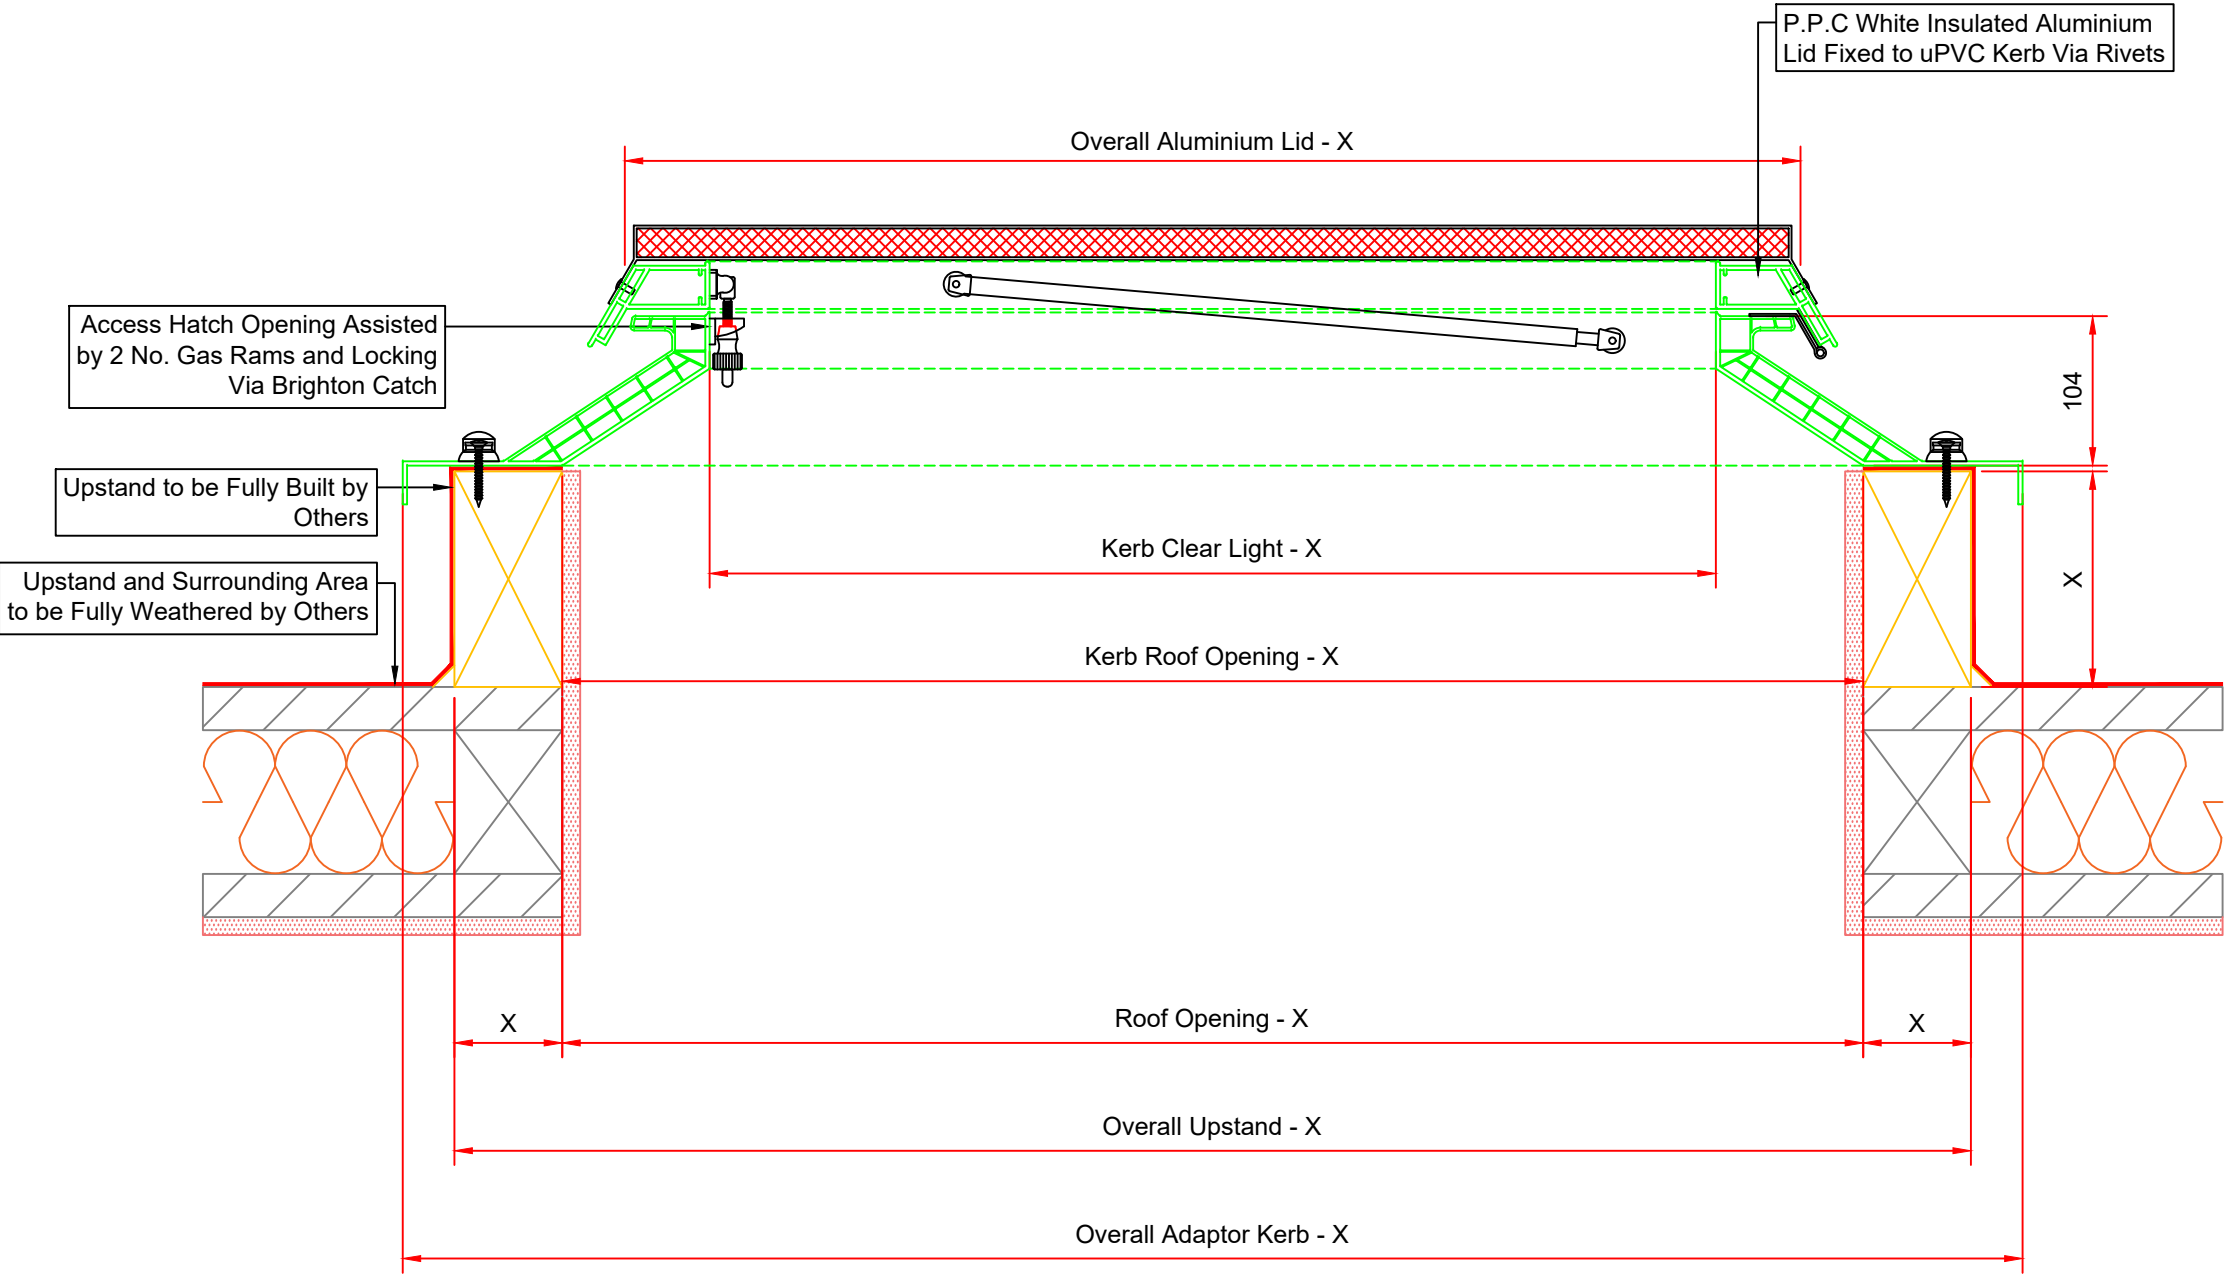

104mm Splayed Adaptor - Access Hatch with Brighton Catch - Insulated Aluminium Lid - Typical Detail Drawing

Notes:

1. All drawings to be read in conjunction with all Drawings relevant to project.
2. Do not scale from drawings, any discrepancy should be notified immediately.
3. Glazing:
Double Skinned Aluminium Lid
P.P.C White.

REV No	DESCRIPTION	DWN	CHWD	DATE	APP.
--------	-------------	-----	------	------	------



Naturalight Systems Ltd
Accessory House
Barrington Industrial Estate
Bedlington
Northumberland
NE22 7DQ
Tel: (01670) 530333
Fax: (01670) 824540
info@Naturalight.co.uk
www.Naturalight.co.uk



Project:
Naturalight Systems Ltd 104mm Splayed Adaptor

Description:
104mm Splayed Adaptor Standard Drawings

Drawn By: J.B	Checked By: L.O	Approved By: L.O
------------------	--------------------	---------------------

Date Drawn: 06.12.2021	Job Number: 104S	Scale: NTS
---------------------------	---------------------	---------------

Drawing No.:
NLS-104S-SD-098