


1:5

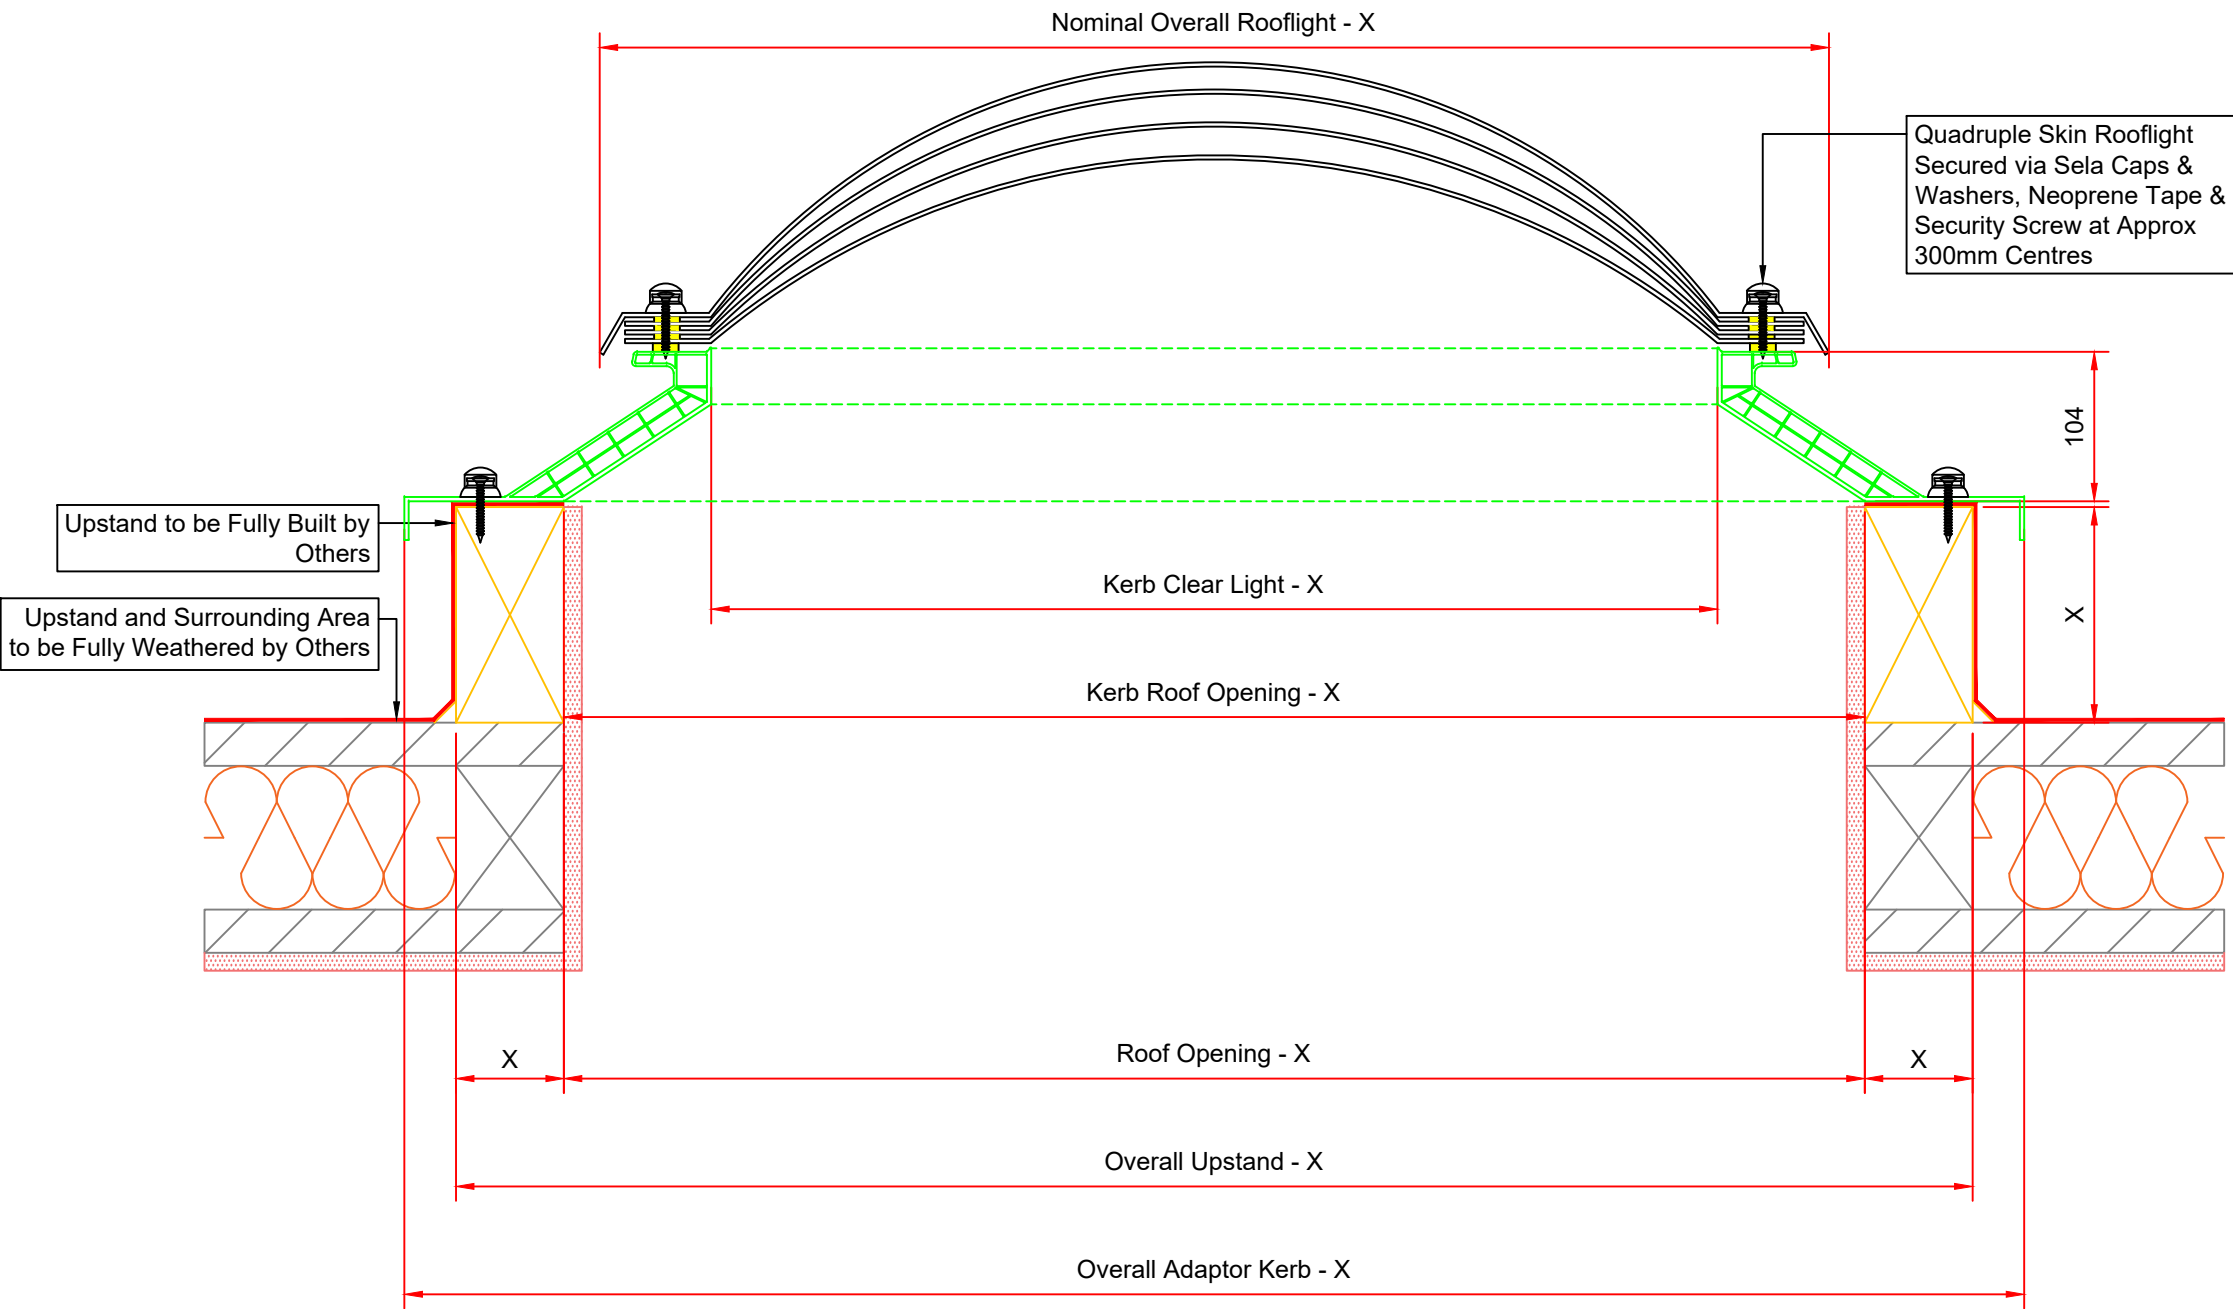

104mm Splayed Adaptor - Unvented - Quadruple Skin Dome - Typical Detail Drawing

Notes:

1. All drawings to be read in conjunction with all Drawings relevant to project.
2. Do not scale from drawings, any discrepancy should be notified immediately.
3. Glazing:  
Quadruple Skin Polycarbonate Dome.  
Tints to be:  
Clear, Bronze, Diffused or Opal.

| REV No | DESCRIPTION | DWN | CHWD | DATE | APP |
|--------|-------------|-----|------|------|-----|
|--------|-------------|-----|------|------|-----|



Naturalight Systems Ltd  
Accessory House  
Barrington Industrial Estate  
Bedlington  
Northumberland  
NE22 7DQ  
Tel: (01670) 530333  
Fax: (01670) 824540  
info@Naturalight.co.uk  
www.Naturalight.co.uk



Project:  
Naturalight Systems Ltd 104mm Splayed Adaptor

Description:  
104mm Splayed Adaptor Standard Drawings

|                  |                    |                     |
|------------------|--------------------|---------------------|
| Drawn By:<br>J.B | Checked By:<br>L.O | Approved By:<br>L.O |
|------------------|--------------------|---------------------|

|                           |                     |               |
|---------------------------|---------------------|---------------|
| Date Drawn:<br>06.12.2021 | Job Number:<br>104S | Scale:<br>NTS |
|---------------------------|---------------------|---------------|

Drawing No.:  
NLS-104S-SD-031