


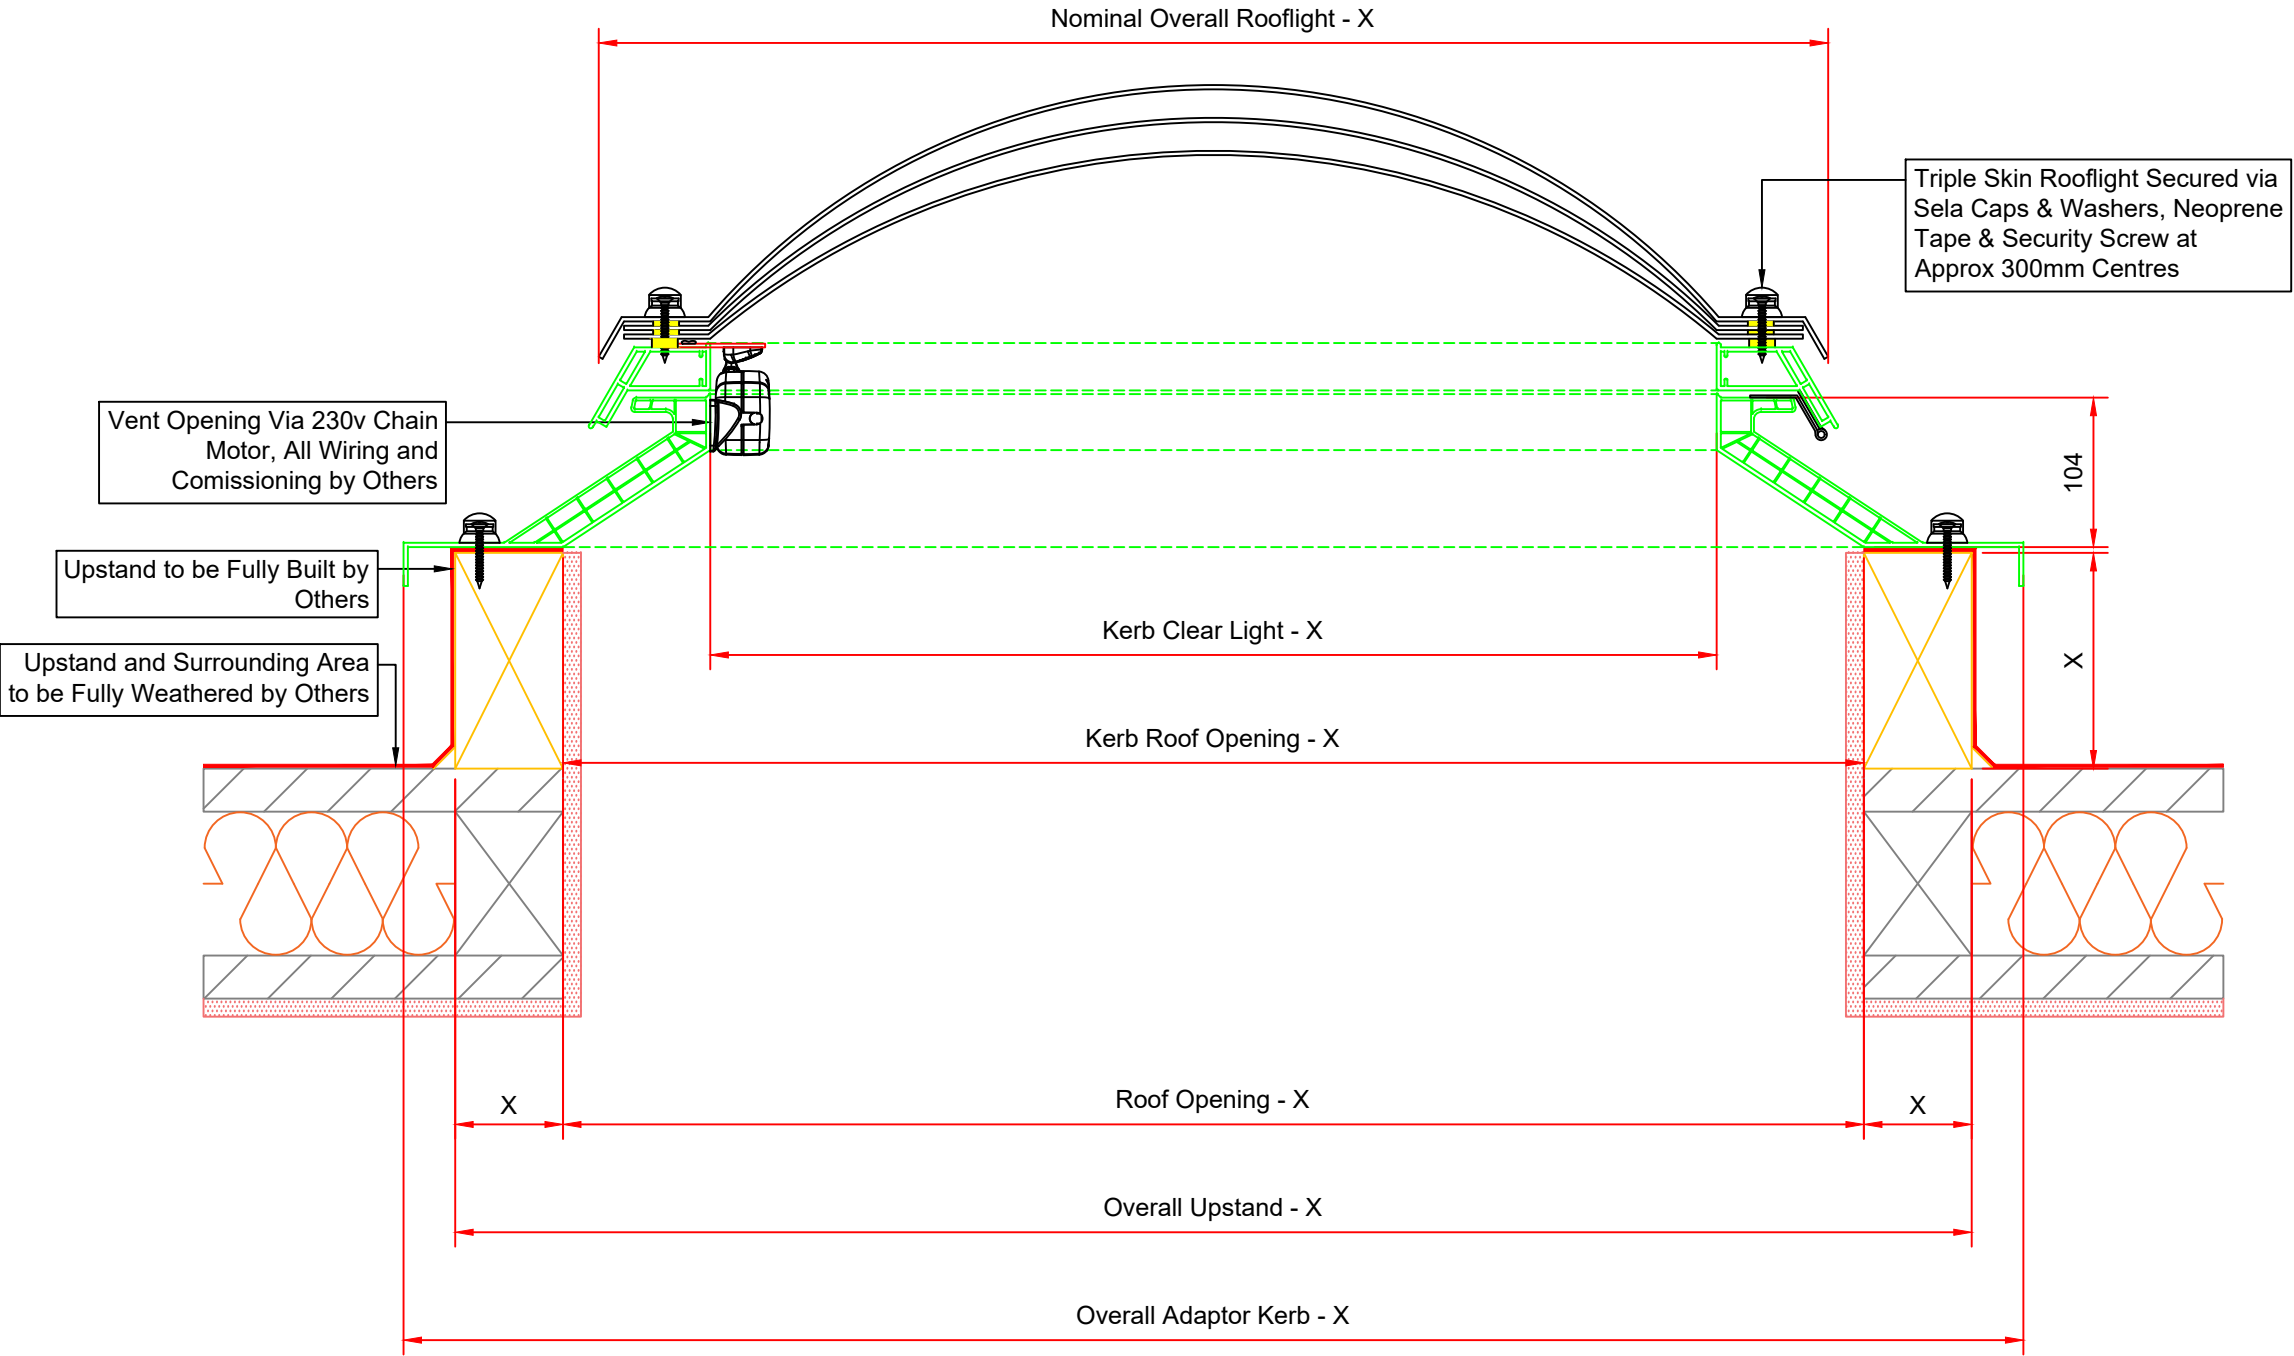

104mm Splayed Adaptor - 230v Chain Motor - Triple Skin Dome - Typical Detail Drawing

- Notes:
- 1. All drawings to be read in conjunction with all Drawings relevant to project.
 - 2. Do not scale from drawings, any discrepancy should be notified immediately.
 - 3. Glazing:
Triple Skin Polycarbonate Dome.
Tints to be:
Clear, Bronze, Diffused or Opal.

REV No	DESCRIPTION	DWN	CHWD	DATE	APP
 Naturalight Systems Ltd Accessory House Barrington Industrial Estate Bedlington Northumberland NE22 7DQ Tel: (01670) 530333 Fax: (01670) 824540 info@Naturalight.co.uk www.Naturalight.co.uk					
					
Project: Naturalight Systems Ltd 104mm Splayed Adaptor					
Description: 104mm Splayed Adaptor Standard Drawings					
Drawn By: J.B	Checked By: L.O	Approved By: L.O			
Date Drawn: 06.12.2021	Job Number: 104S	Scale: NTS			
Drawing No.: NLS-104S-SD-030					
ISSUE SEPTEMBER 09					A3